


# BARROW ROAD | EVCP & Parking Plan

Authority and the Construction (Design and Management) Regulations currently in force.  
 Do not scale from this drawing. Architect to be notified of any discrepancies.  
 Verify relevant dimensions on site before commencing work or preparing shop drawings. This drawing is copyright.

Rev	Date	Description	By	Checked
PO1	22.04.25	Updated to suit revised layout	MM	SB

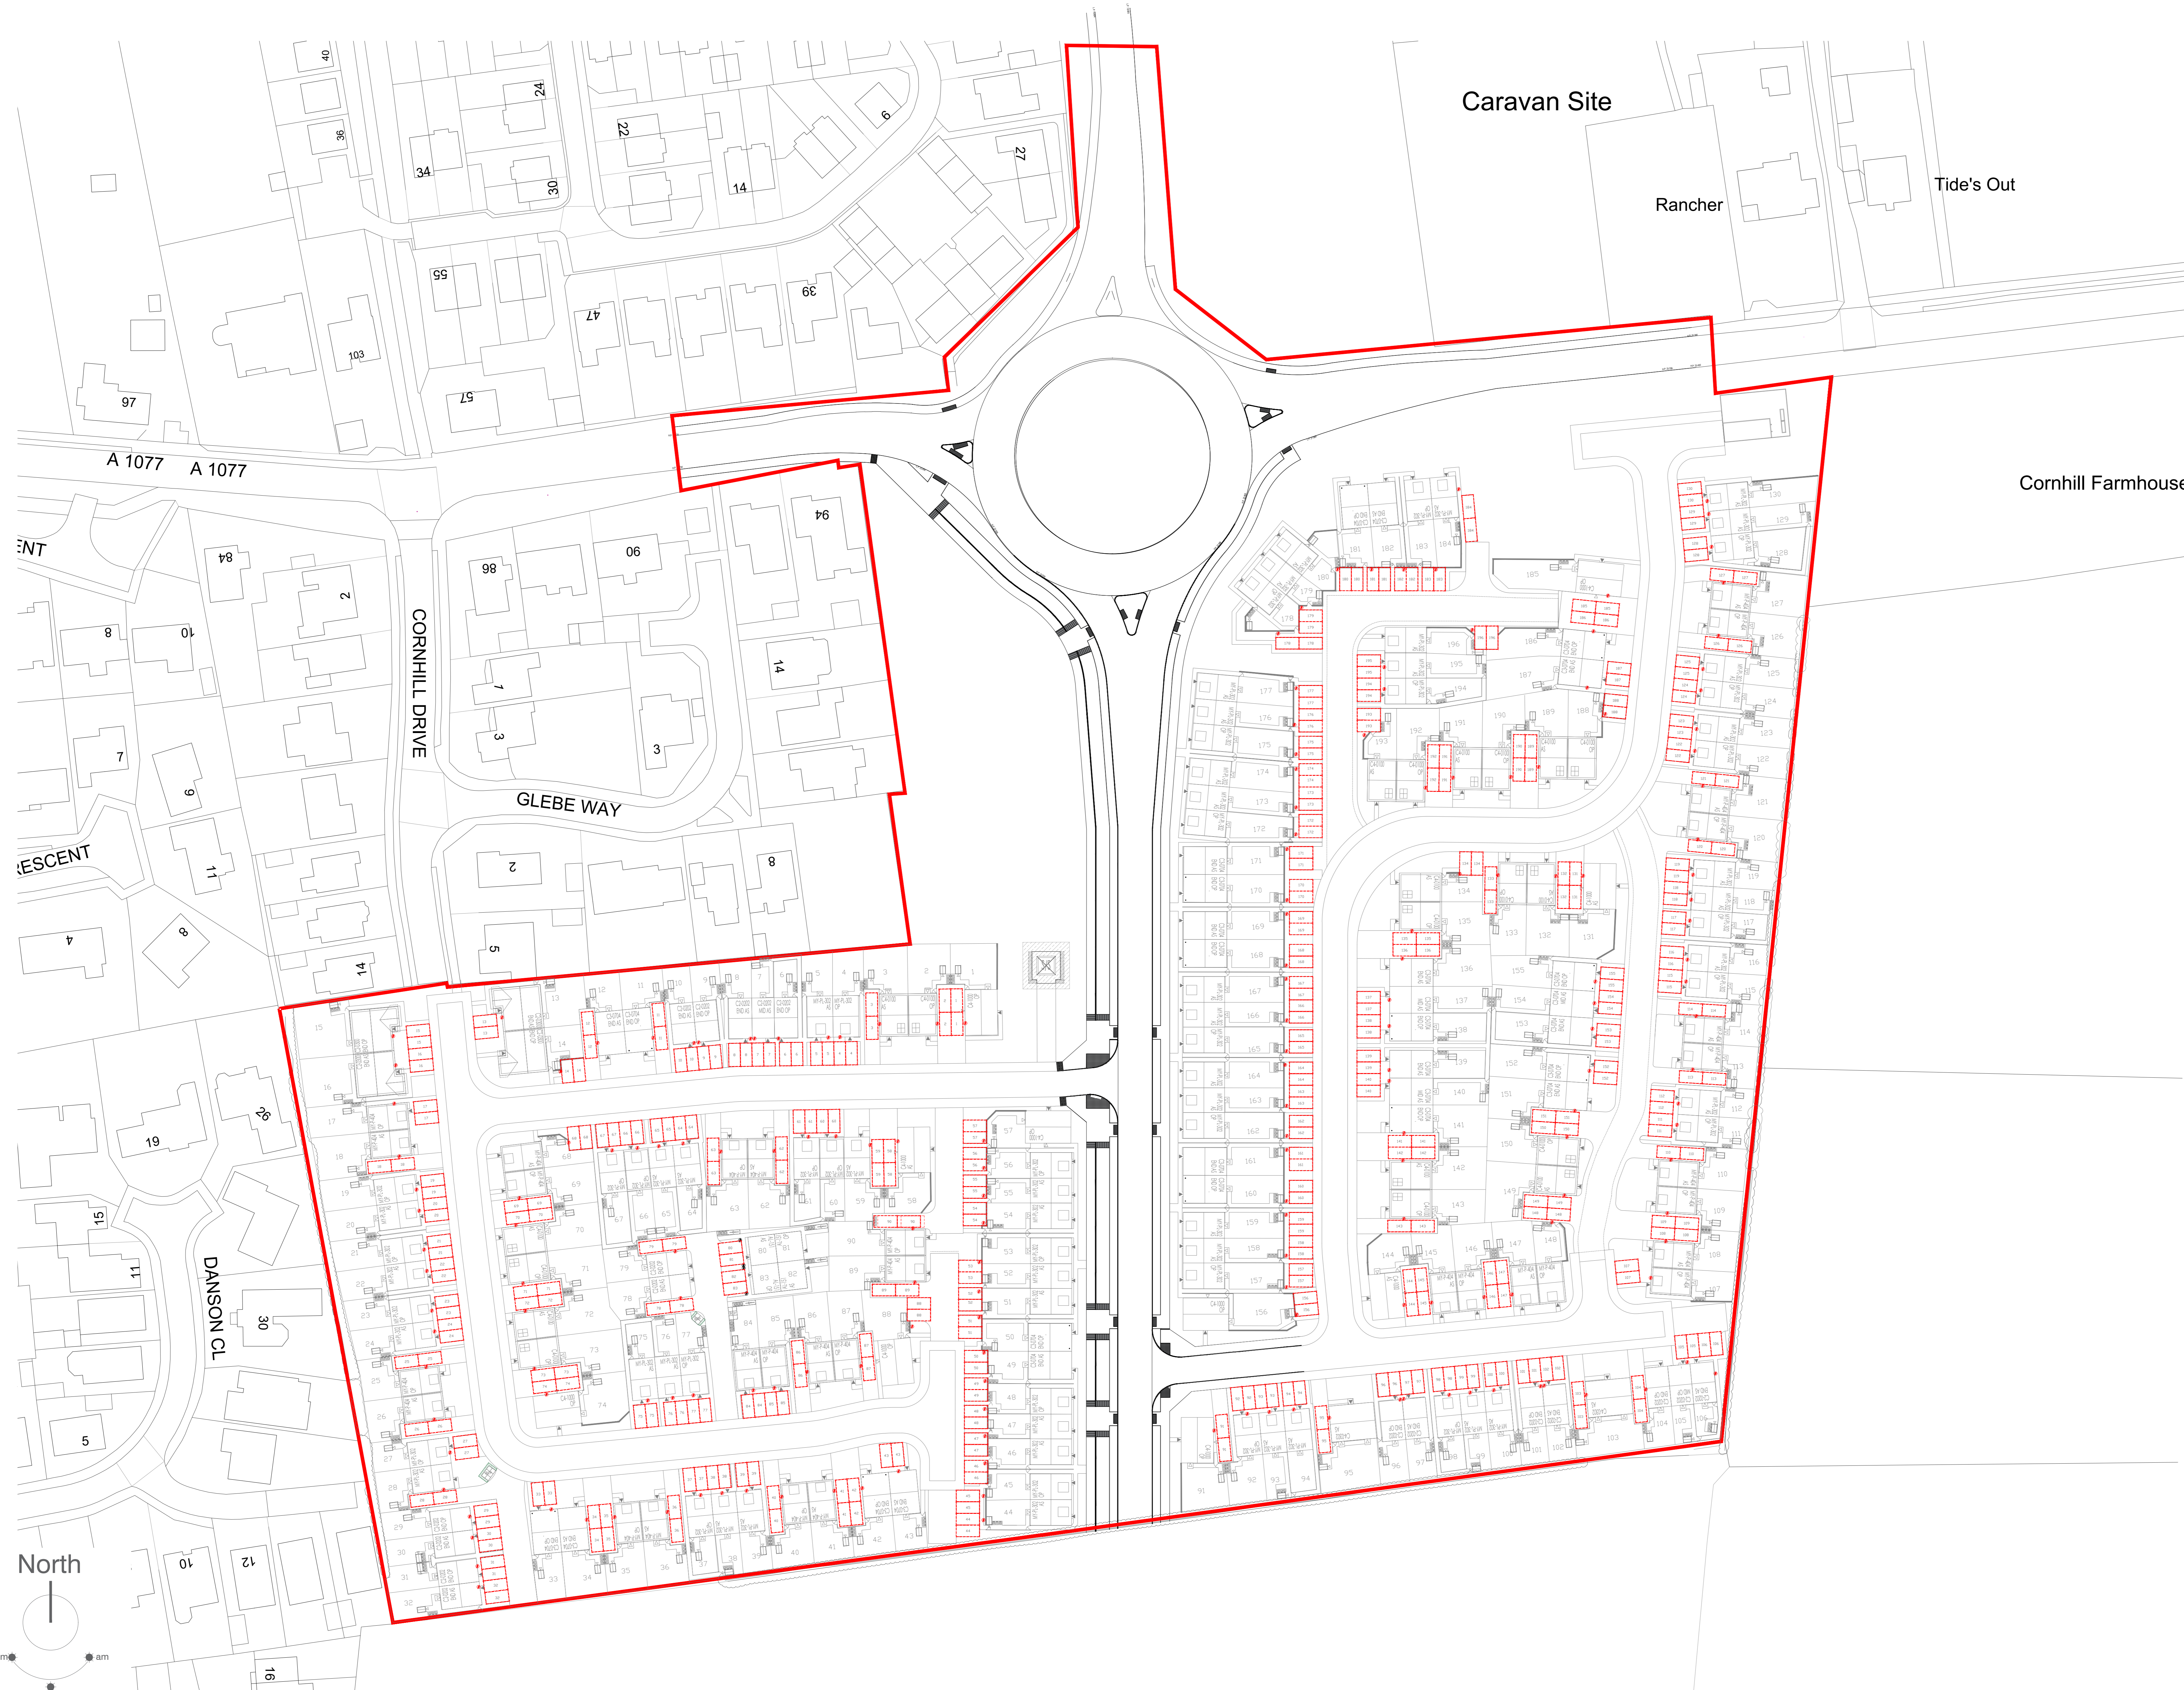

- EVCP & PARKING LAYOUT KEY:**
- RED LINE PLANNING APPLICATION BOUNDARY
  - Car Parking Bay (2.5x5m bays used)
  - ⚡ Electric Vehicle charging point - Wall Mounted
  - ⚡ Electric Vehicle charging point - Bollard
  - Total parking Bays**  
388
  - Note: all charging points are to be 32 Amp.



strata homes limited | quay point | lakeside | doncaster | DN4 5PL  
 t: 01302 308508 www.strata.co.uk

scale: 1:500 @ A0 | drawn by: RS | date: APR 2025

Project: Barrow Road, Barton upon Humber DN18 6DB

Drawing No: 22-CL3-SEG8-BR-05  
 Drawing: EVCP & Parking Plan  
 Revision: PO1

