


RIVER HUMBER

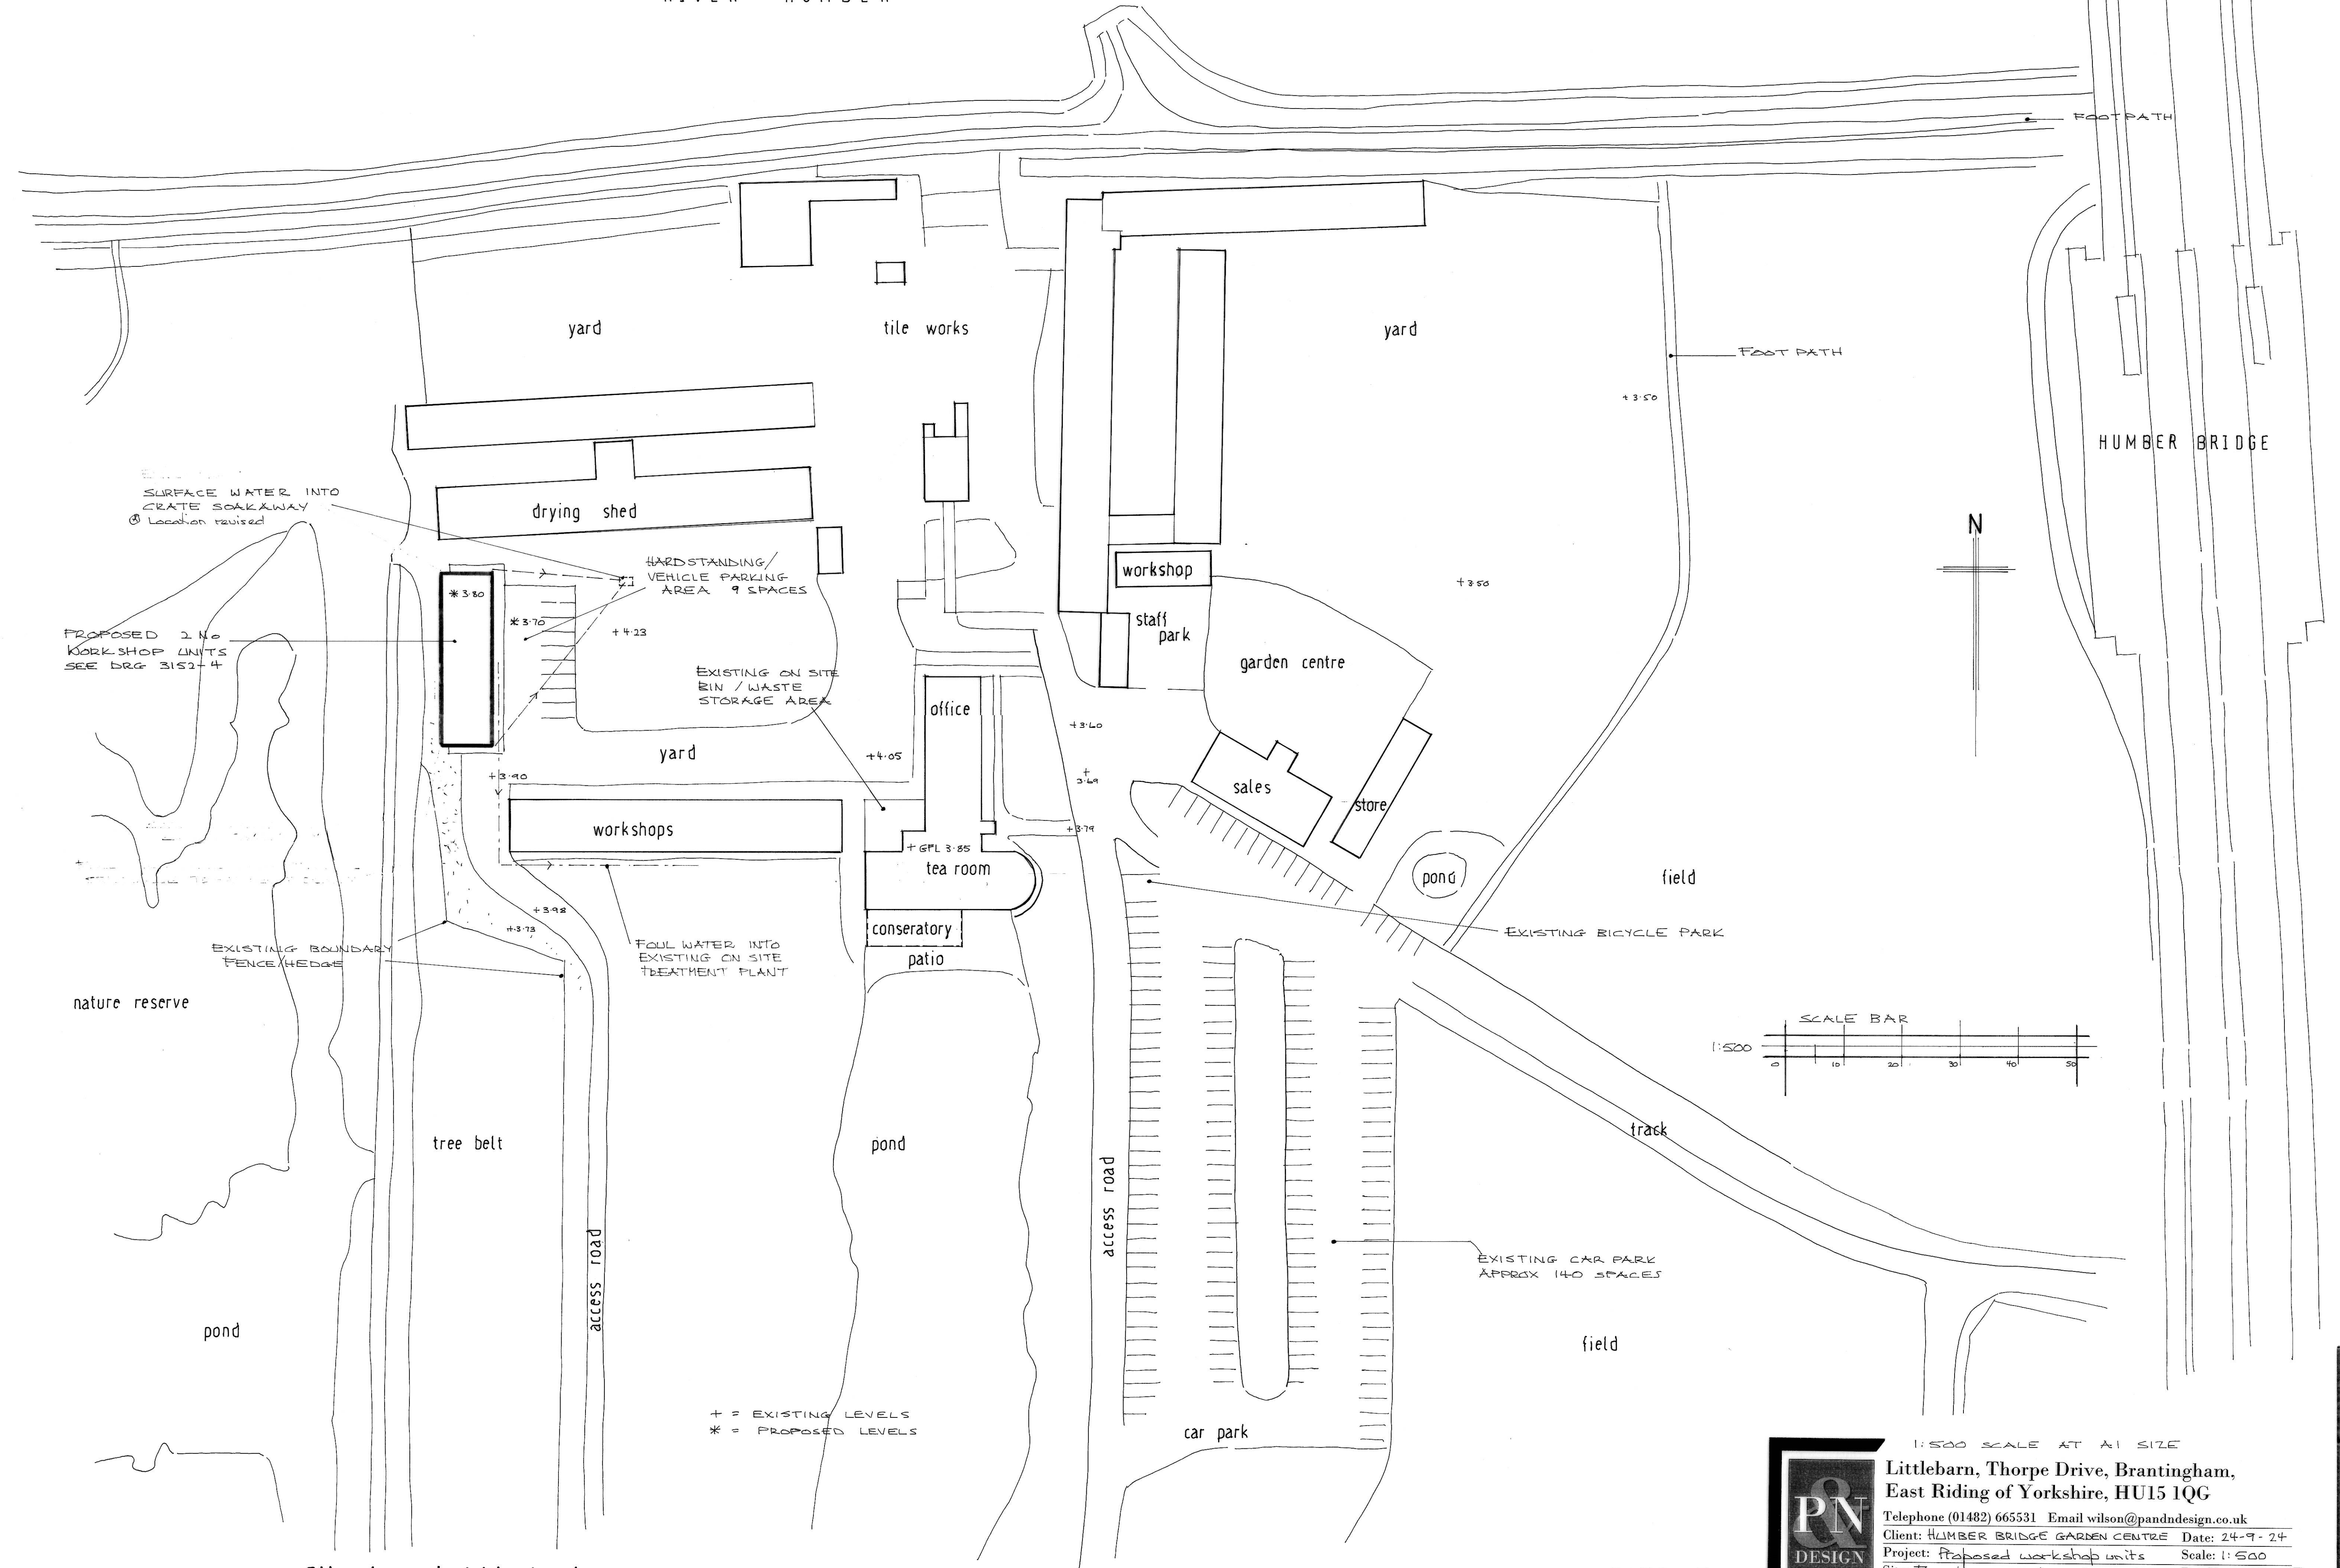


SURFACE WATER INTO CRATE SOAKAWAY @ Location revised

PROPOSED 2 No WORKSHOP UNITS SEE DRG 3152-4

EXISTING BOUNDARY FENCE/HEDGE

FOUL WATER INTO EXISTING ON SITE TREATMENT PLANT

+ = EXISTING LEVELS
* = PROPOSED LEVELS

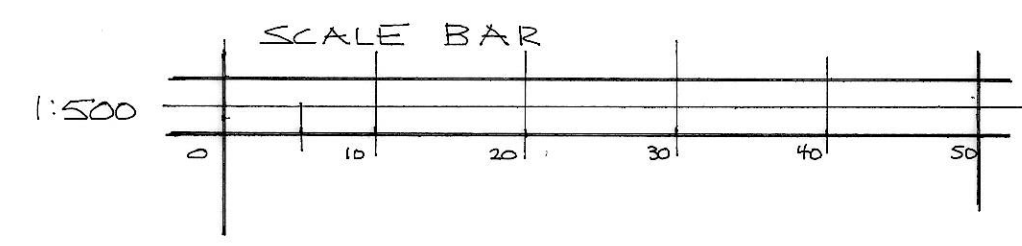

Site layout / block plan

1:500 SCALE

3152-5

1:500 SCALE AT A1 SIZE

PN DESIGN

Littlebarn, Thorpe Drive, Brantingham,
East Riding of Yorkshire, HU15 1QG
Telephone (01482) 665531 Email wilson@pandndesign.co.uk
Client: HUMBER BRIDGE GARDEN CENTRE Date: 24-9-24
Project: Proposed workshop units Scale: 1:500
Site: Far Ings road BARTON Drg.No. 3152-5A

© This Drawing is the property of PN Design. It must not be copied in whole or in part or used to a third party without written consent. Do not scale from drawing. If in doubt ask.