


REV A :- Drainage revised following Natural England comments 28-5-25  
B :- Surface water revised 28-7-25

RIVER HUMBER

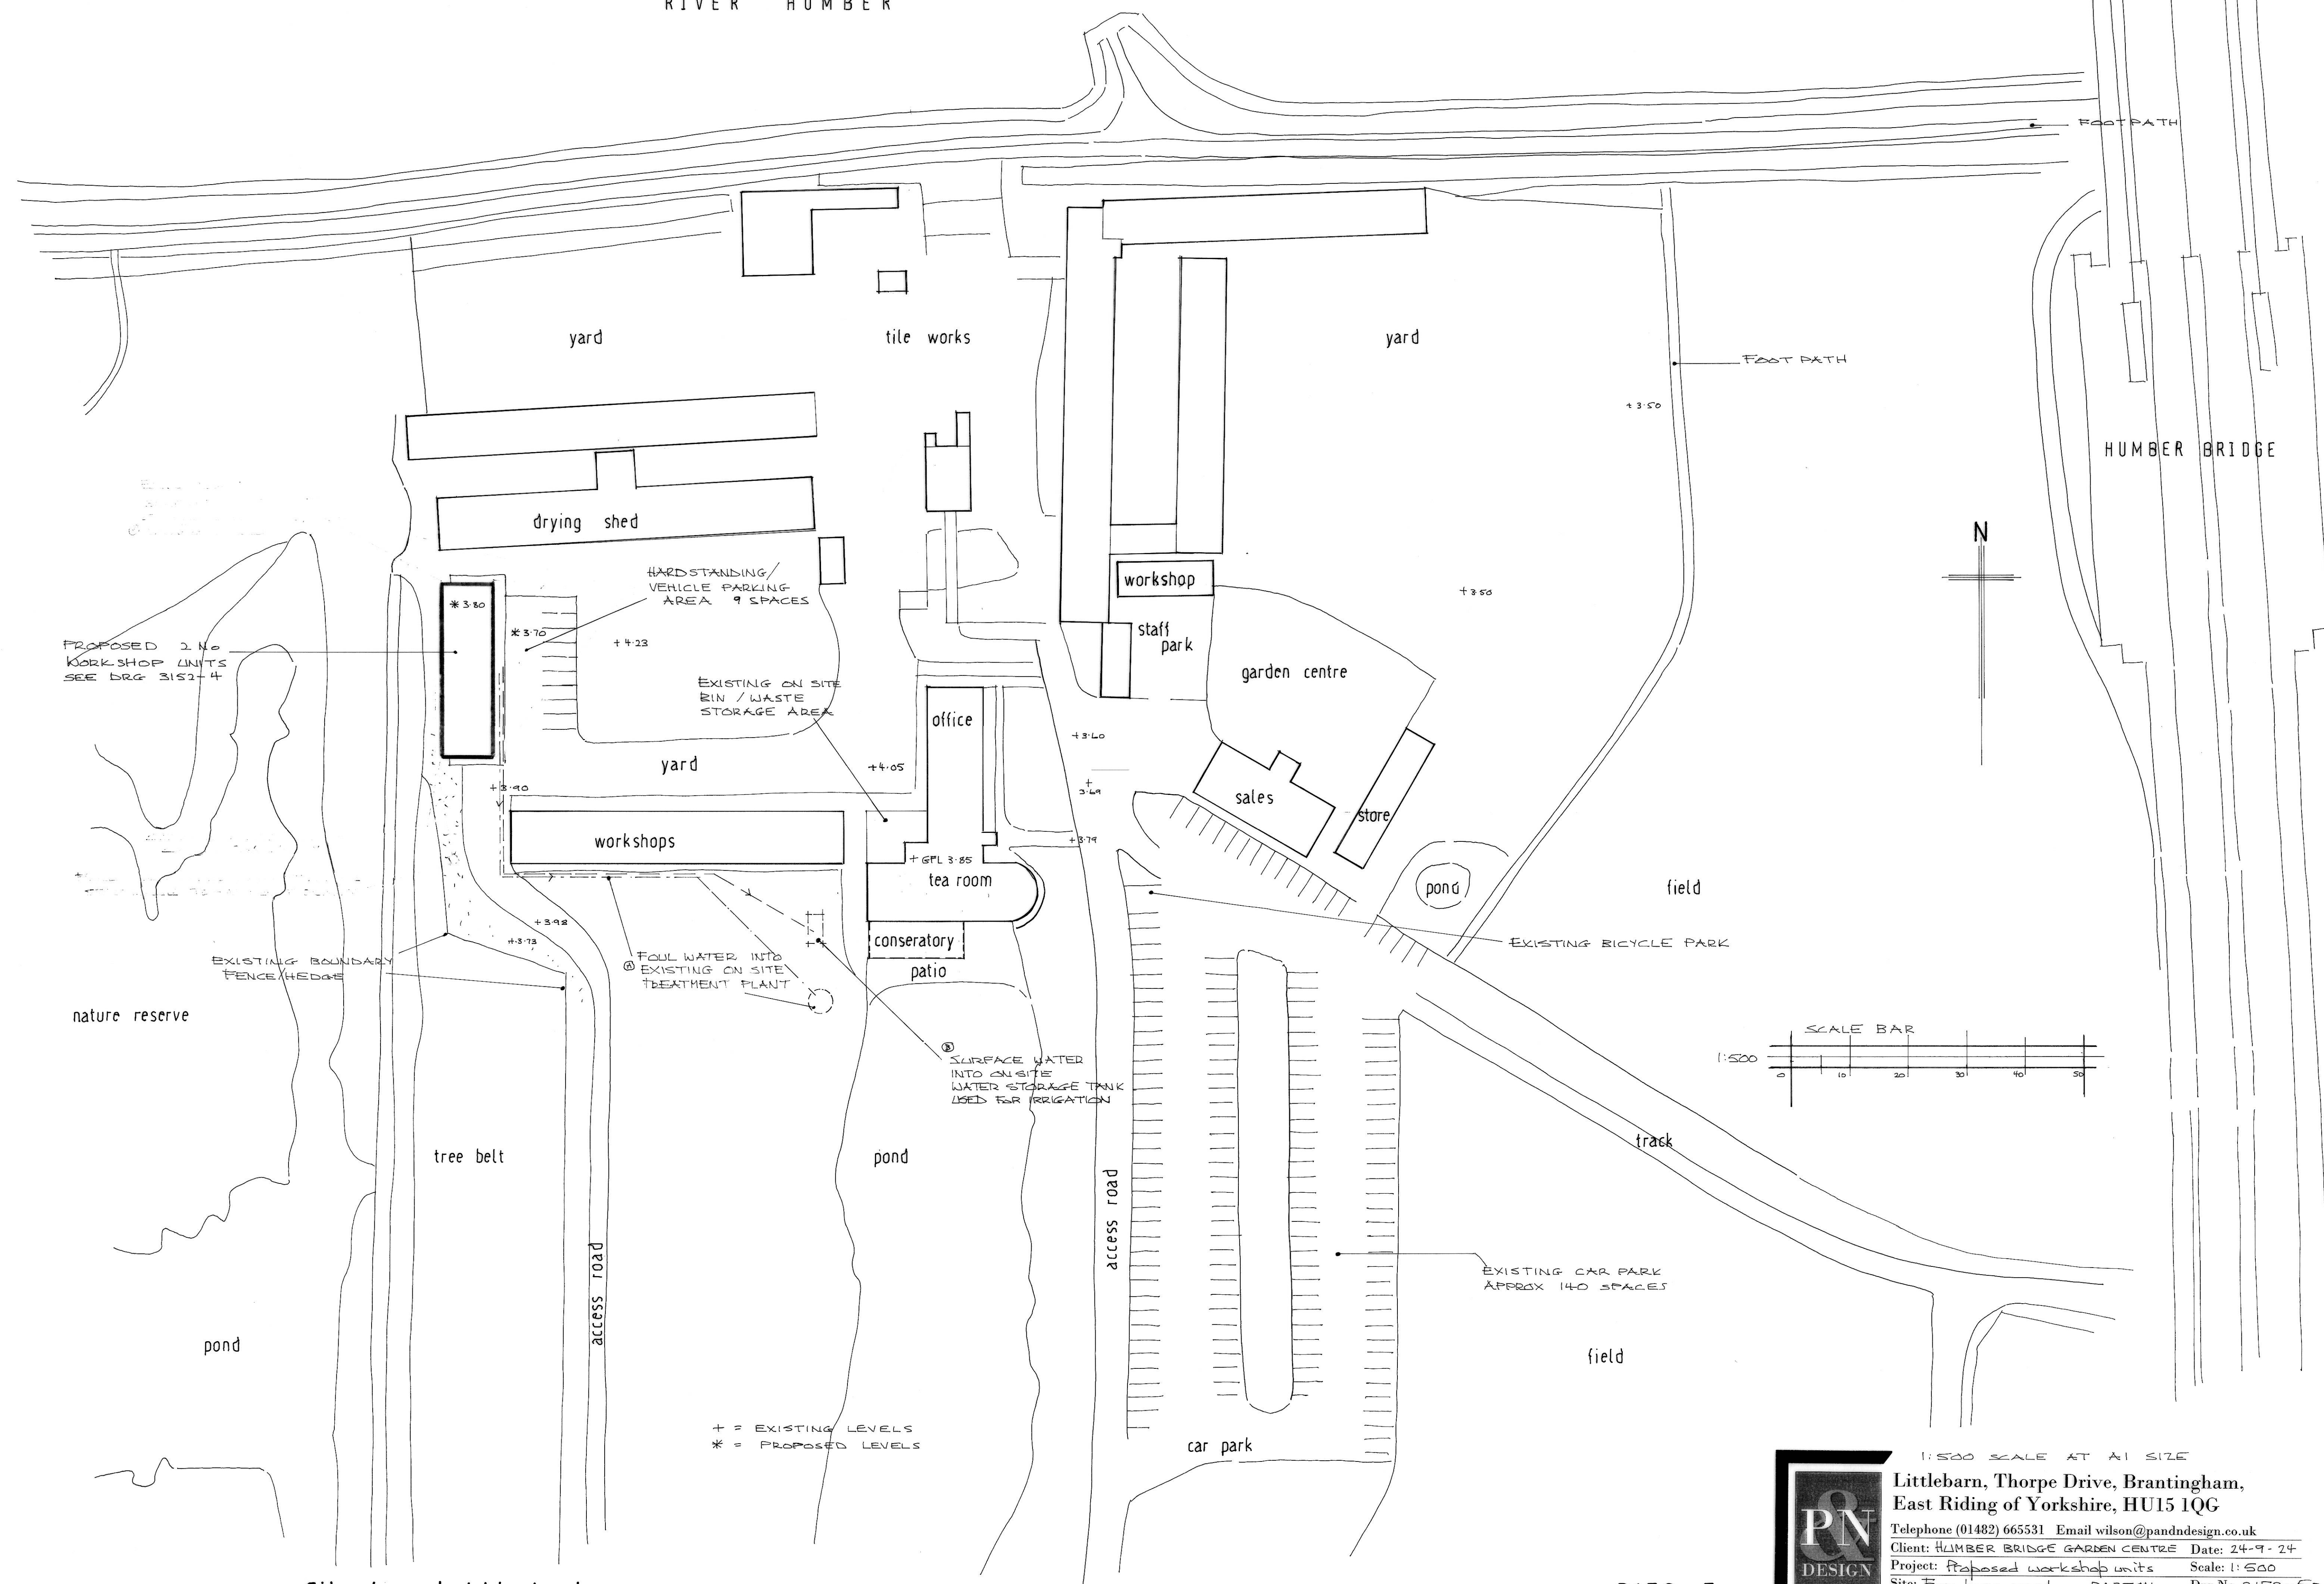

PROPOSED 2 No WORKSHOP UNITS SEE DRG 3152-4

EXISTING BOUNDARY FENCE/HEDGE

FOUL WATER INTO EXISTING ON SITE TREATMENT PLANT

SURFACE WATER INTO ON SITE WATER STORAGE TANK USED FOR IRRIGATION

+ = EXISTING LEVELS  
\* = PROPOSED LEVELS

Site layout / block plan 1:500 SCALE

3152-5

1:500 SCALE AT A1 SIZE

**PN DESIGN**

Littlebarn, Thorpe Drive, Brantingham, East Riding of Yorkshire, HU15 1QG  
 Telephone (01482) 665531 Email wilson@pandndesign.co.uk  
 Client: HUMBER BRIDGE GARDEN CENTRE Date: 24-9-24  
 Project: Proposed workshop units Scale: 1:500  
 Site: Far Ings road BARTON Drg.No. 3152-5B

© This Drawing is the property of PN Design. It must not be copied or in part or sent to a third party without written consent. Do not scale from drawing. If it does not.