


REV A :- Drainage revised following Natural England comments 28-5-25
B :- Surface water revised 28-7-25
C :- Surface water into pond 15-9-25

RIVER HUMBER

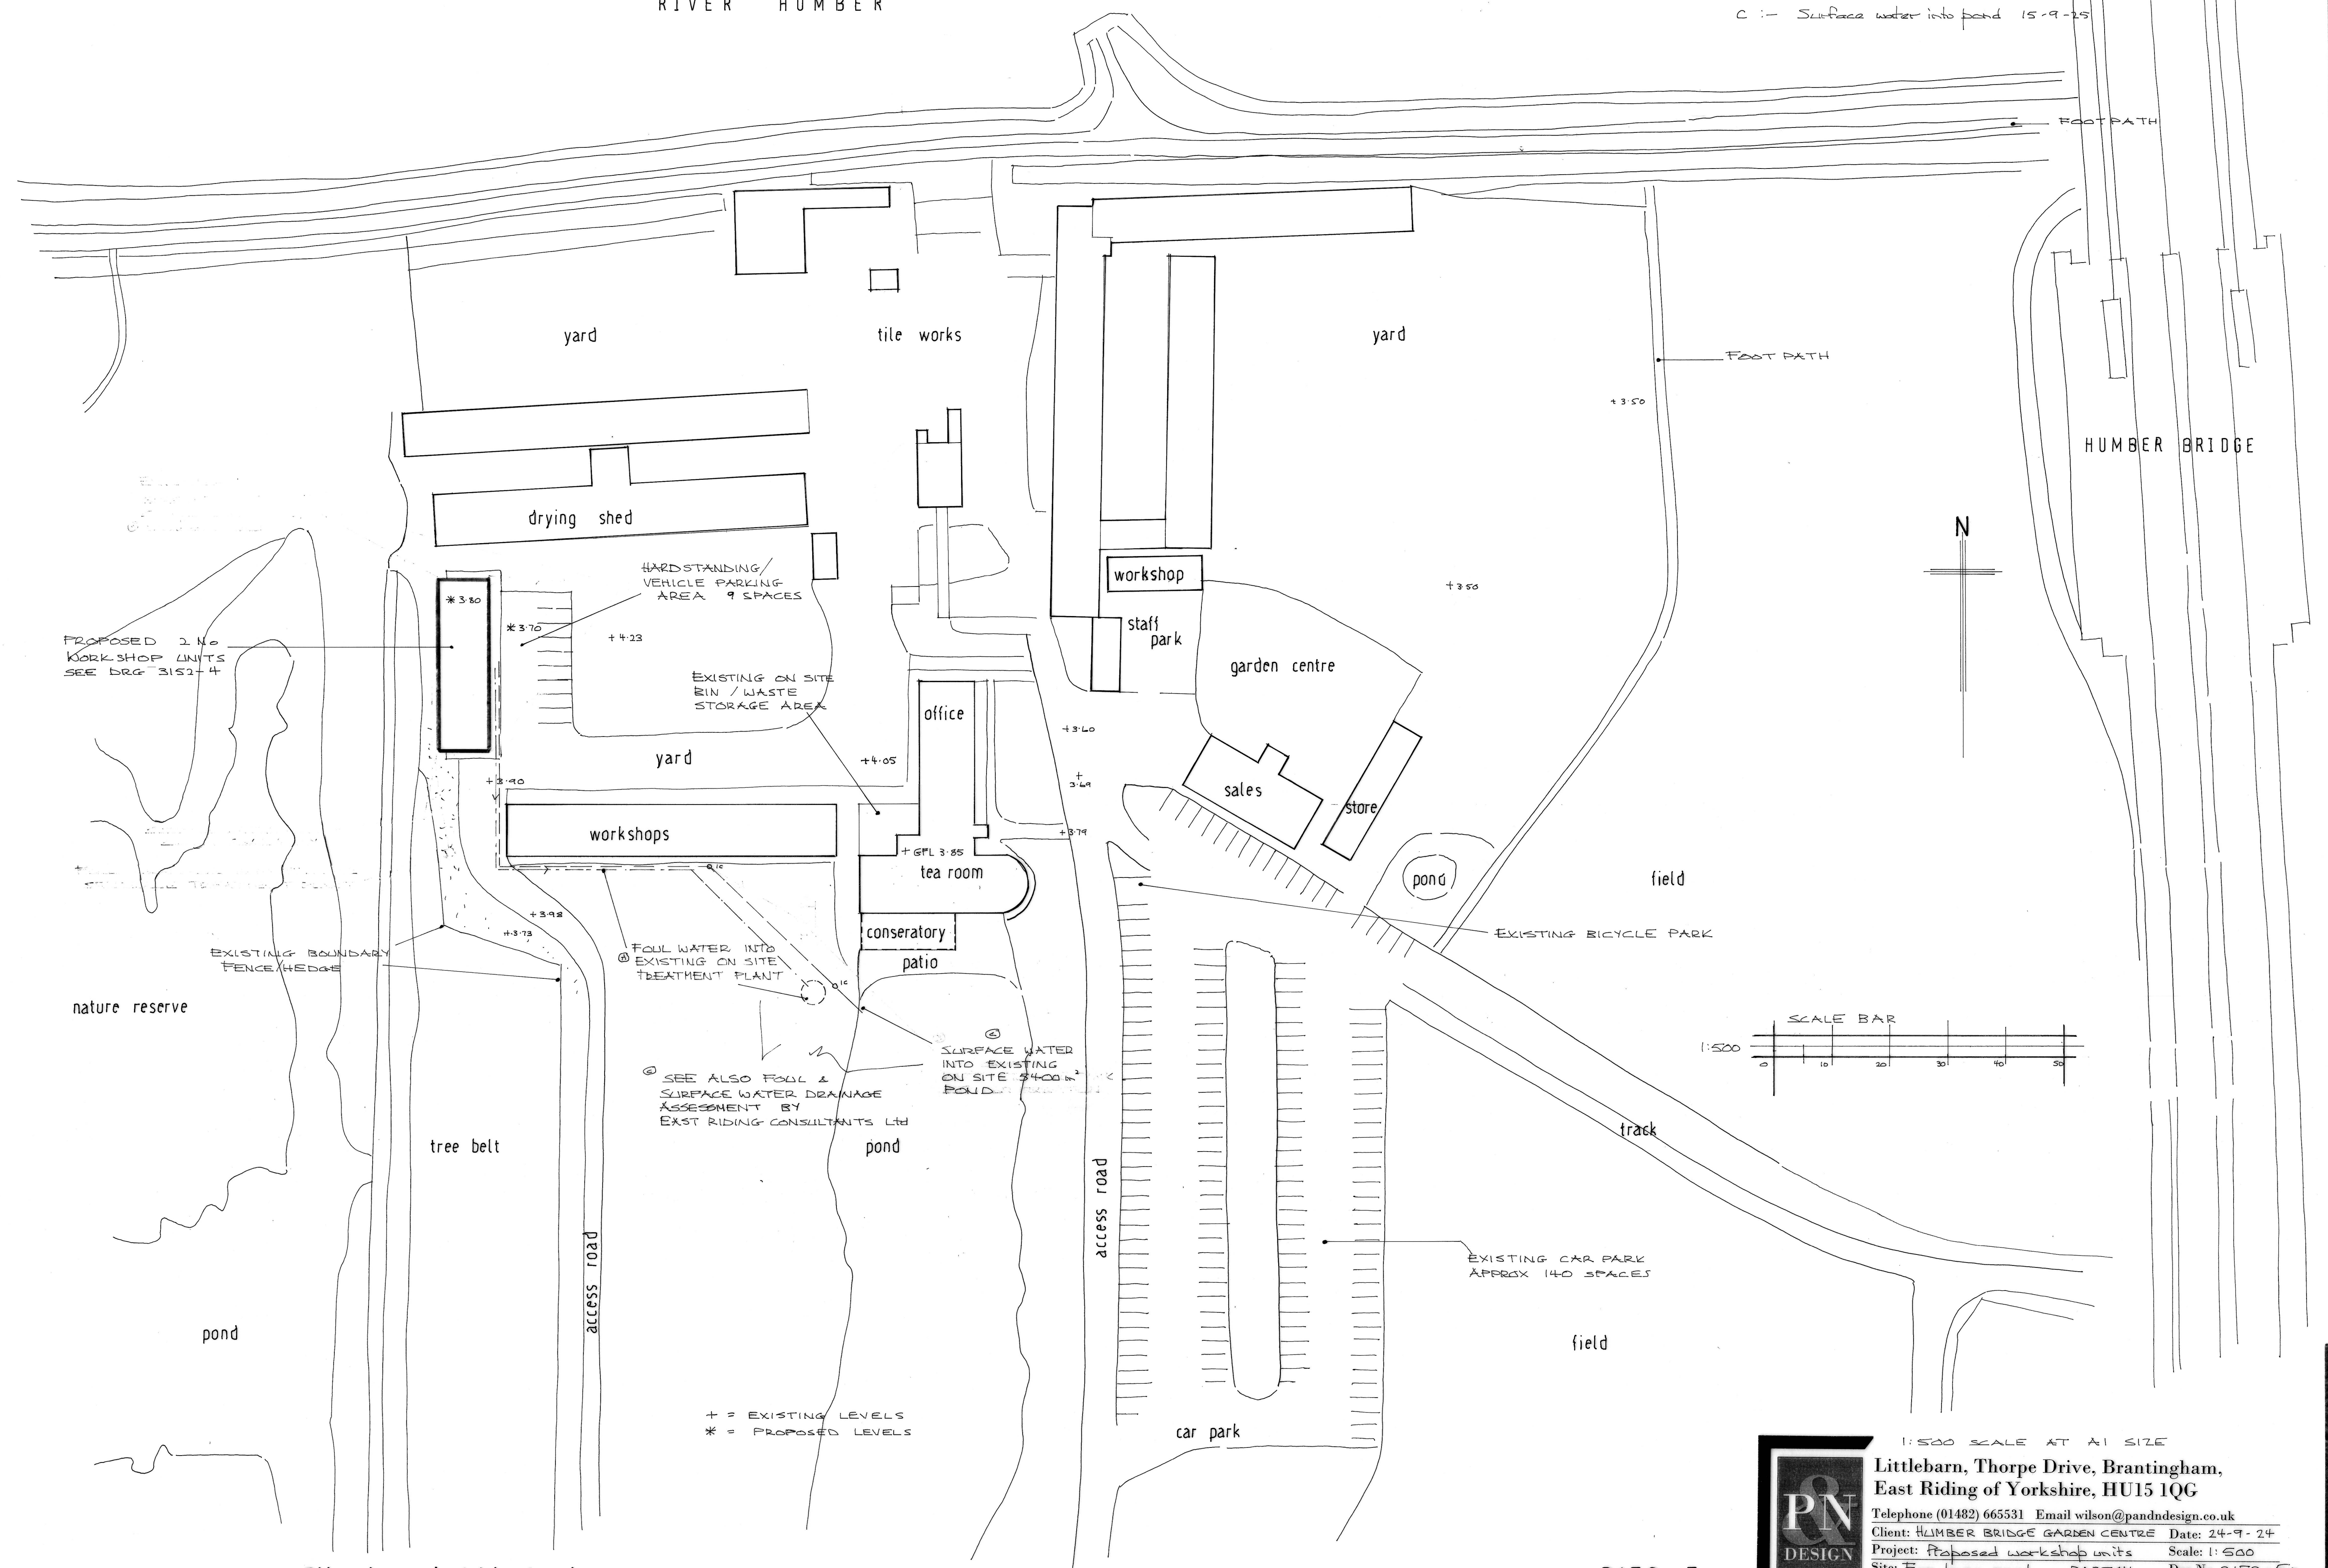

PROPOSED 2 No WORKSHOP UNITS SEE DRG 3152-4


EXISTING BOUNDARY FENCE/HEDGE

FOUL WATER INTO EXISTING ON SITE TREATMENT PLANT

SEE ALSO FOUL & SURFACE WATER DRAINAGE ASSESSMENT BY EAST RIDING CONSULTANTS LTD

SURFACE WATER INTO EXISTING ON SITE 3400 LITRE POND

+ = EXISTING LEVELS
* = PROPOSED LEVELS

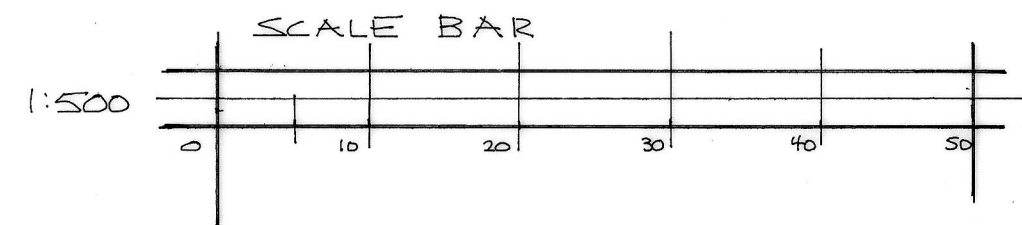

Site layout / block plan

1:500 SCALE

3152-5

1:500 SCALE AT A1 SIZE

PN DESIGN

Littlebarn, Thorpe Drive, Brantingham, East Riding of Yorkshire, HU15 1QG
 Telephone (01482) 665531 Email wilson@panddesign.co.uk
 Client: HUMBER BRIDGE GARDEN CENTRE Date: 24-9-24
 Project: Proposed workshop units Scale: 1:500
 Site: Far Ings road BARTON Drg.No. 3152-5c