



Notes


1. Do not scale this drawing. All dimensions must be checked/ verified on site. If in doubt ask.
2. This drawing is to be read in conjunction with all relevant architects, engineers and specialists drawings and specifications.
3. All dimensions in millimetres unless noted otherwise. All levels in metres unless noted otherwise.
4. Any discrepancies noted on site are to be reported to the engineer immediately.

Key Plan



Legend

Highway Boundary

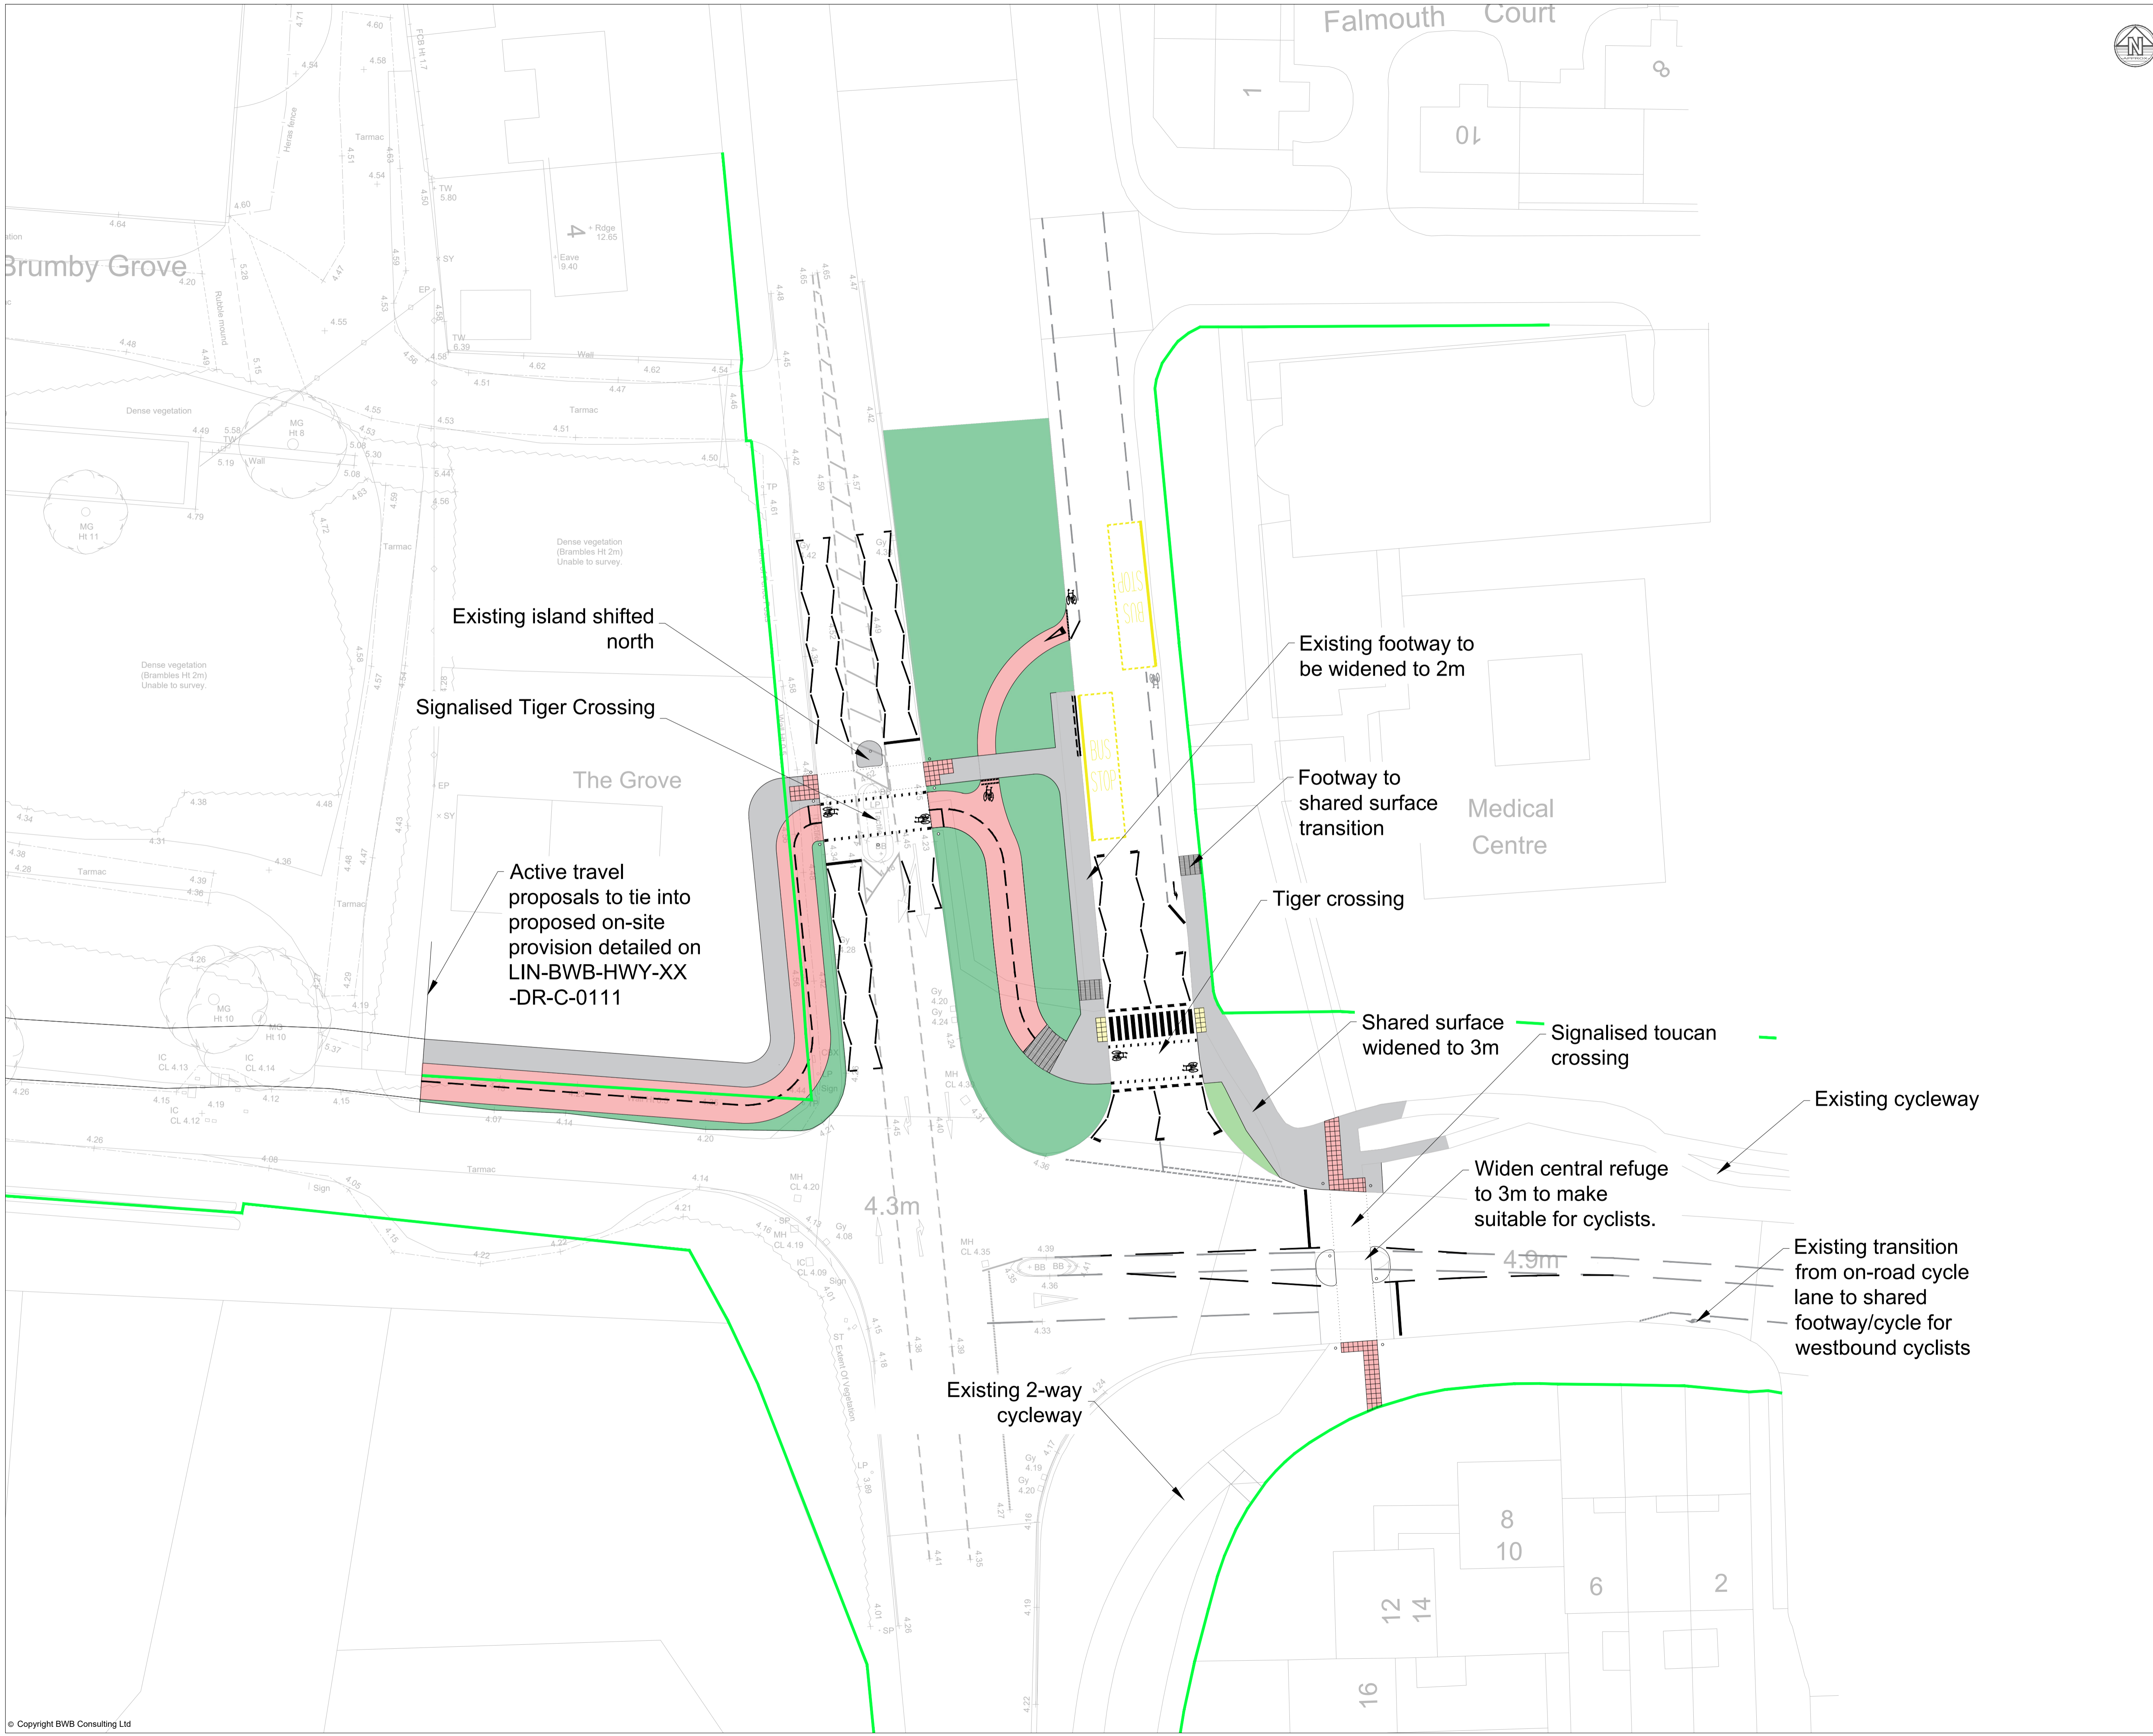

P06	01.07.25	Signal crossing added to West Common Lane	JL	CR
P05	13.05.25	Updated following consultee comments	JL	
P04	24.12.24	Planning issue	JL	KJ
For details of previous issue / revisions, refer to revision P03				
Rev	Date	Details of issue / revision	Drw	Rev

Issues & Revisions

BWB
A CAF GROUP COMPANY

- Birmingham | 0121 233 3322
- Leeds | 0113 233 8000
- London | 020 7407 3879
- Manchester | 0161 233 4260
- Nottingham | 0115 924 1100

www.bwbconsulting.com

Client
Hargreaves Land Ltd.

Project Title
Lincolnshire Lakes, Scunthorpe

Drawing Title
Scotter Road Active Travel Proposals

Drawn:	J. Lindsay	Reviewed:	C Ramsden
BWB Ref:	221638	Date:	03/12/24
Scale@A1:	1:250		

For Planning

Project - Originator - Zone - Level - Type - Role - Number	Status	Rev
LIN-BWB-HWY-XX-DR-TR-100	S8	P6