


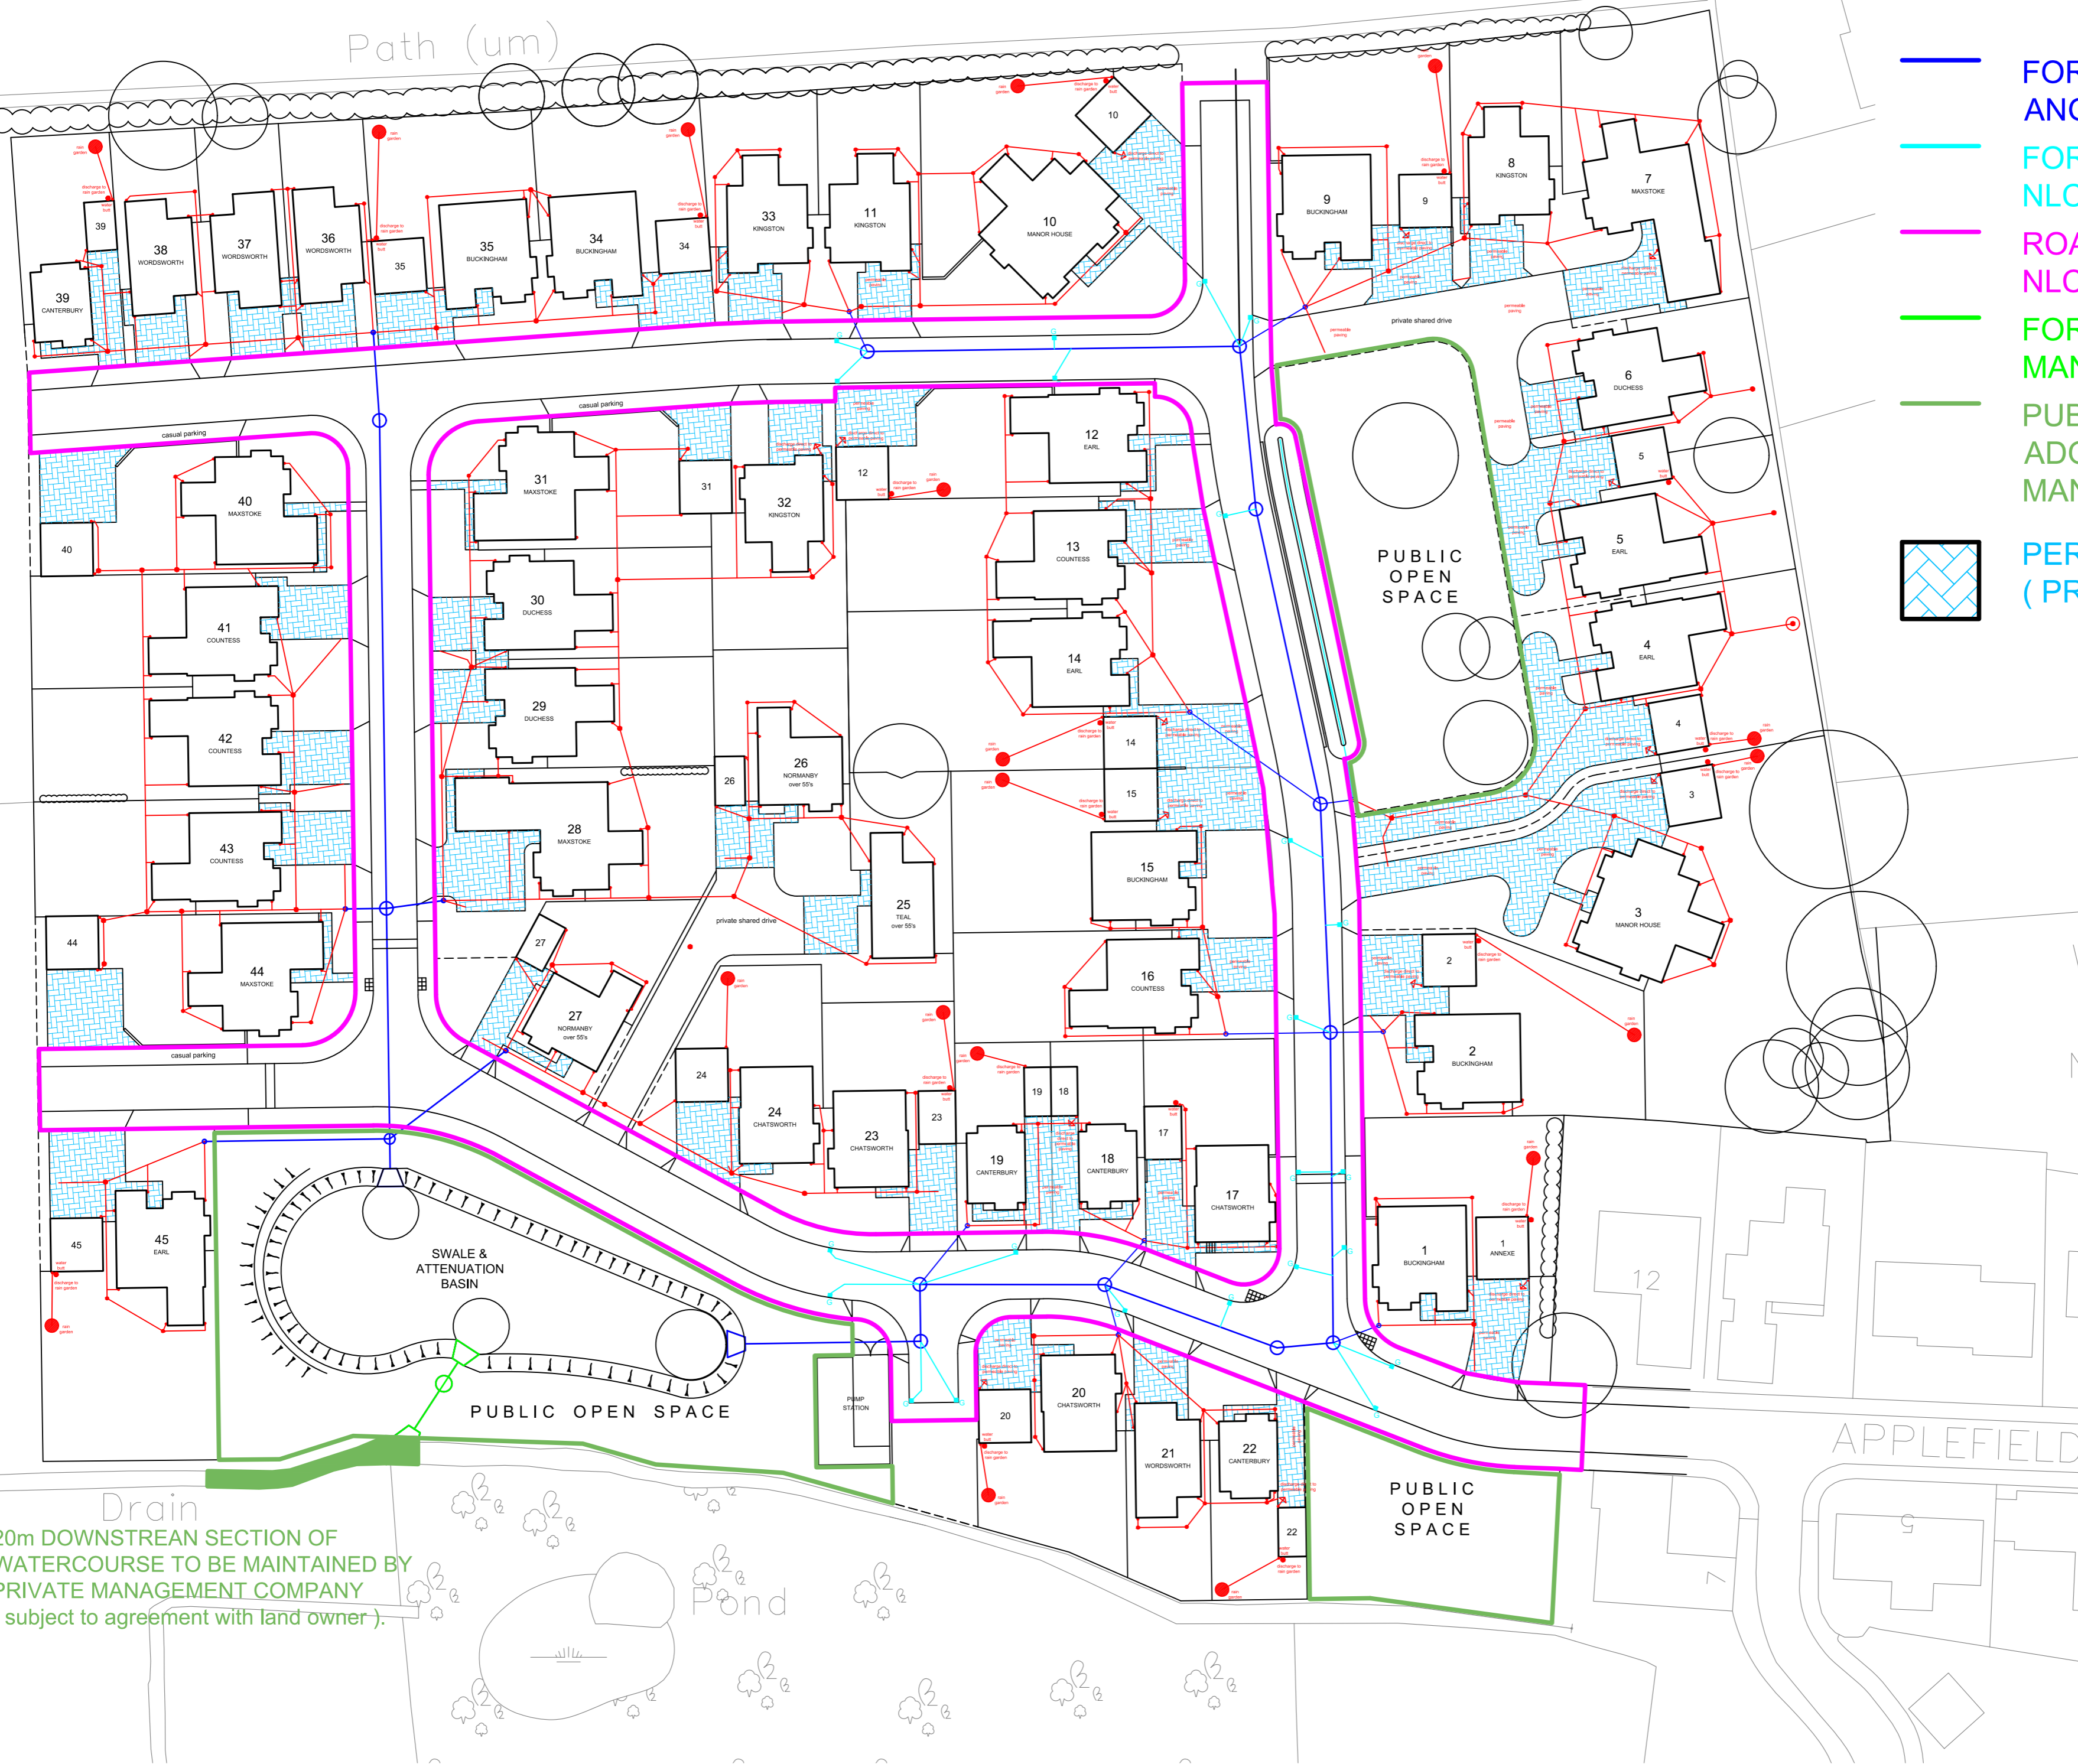

Path (um)

- PRIVATE OWNERSHIP.
- FOR ADOPTION BY ANGLIAN WATER.
- FOR ADOPTION BY NLC HIGHWAYS.
- ROAD ADOPTION BY NLC HIGHWAYS.
- FOR ADOPTION BY PRIVATE MANAGEMENT COMPANY.
- PUBLIC OPEN SPACE FOR ADOPTION BY PRIVATE MANAGEMENT COMPANY.
- PERMEABLE PAVING (PRIVATE).



20m DOWNSTREAM SECTION OF WATERCOURSE TO BE MAINTAINED BY PRIVATE MANAGEMENT COMPANY (subject to agreement with land owner).

Holly R
Westridge
Newlands

APPLEFIELD

Rev: Details	Drawn by: Date Approved:
KEIGAR HOMES LTD	
KEIGAR LODGE CANNBERRA VIEW BARTON-UPON-HUMBER NORTH LINCOLNSHIRE DN15 5GR Tel: 01652 631939 Fax: 01652 631938	
Project Title: Residential Development land off APPLEFIELDS WRAWBY	
Drawing Title: SURFACE WATER DRAINAGE OWNERSHIP / RESPONSIBILITY	
Drawn by: MdS	Date: 21.07.25
Scale: 1/500@A2	Revision:
AF / 174 / 212	