

Path (um)

Roanne

Tor-Na-Coille

Redholm

Holly R


Westridge

Newlands

APPLEFIELD

Drain

Pond

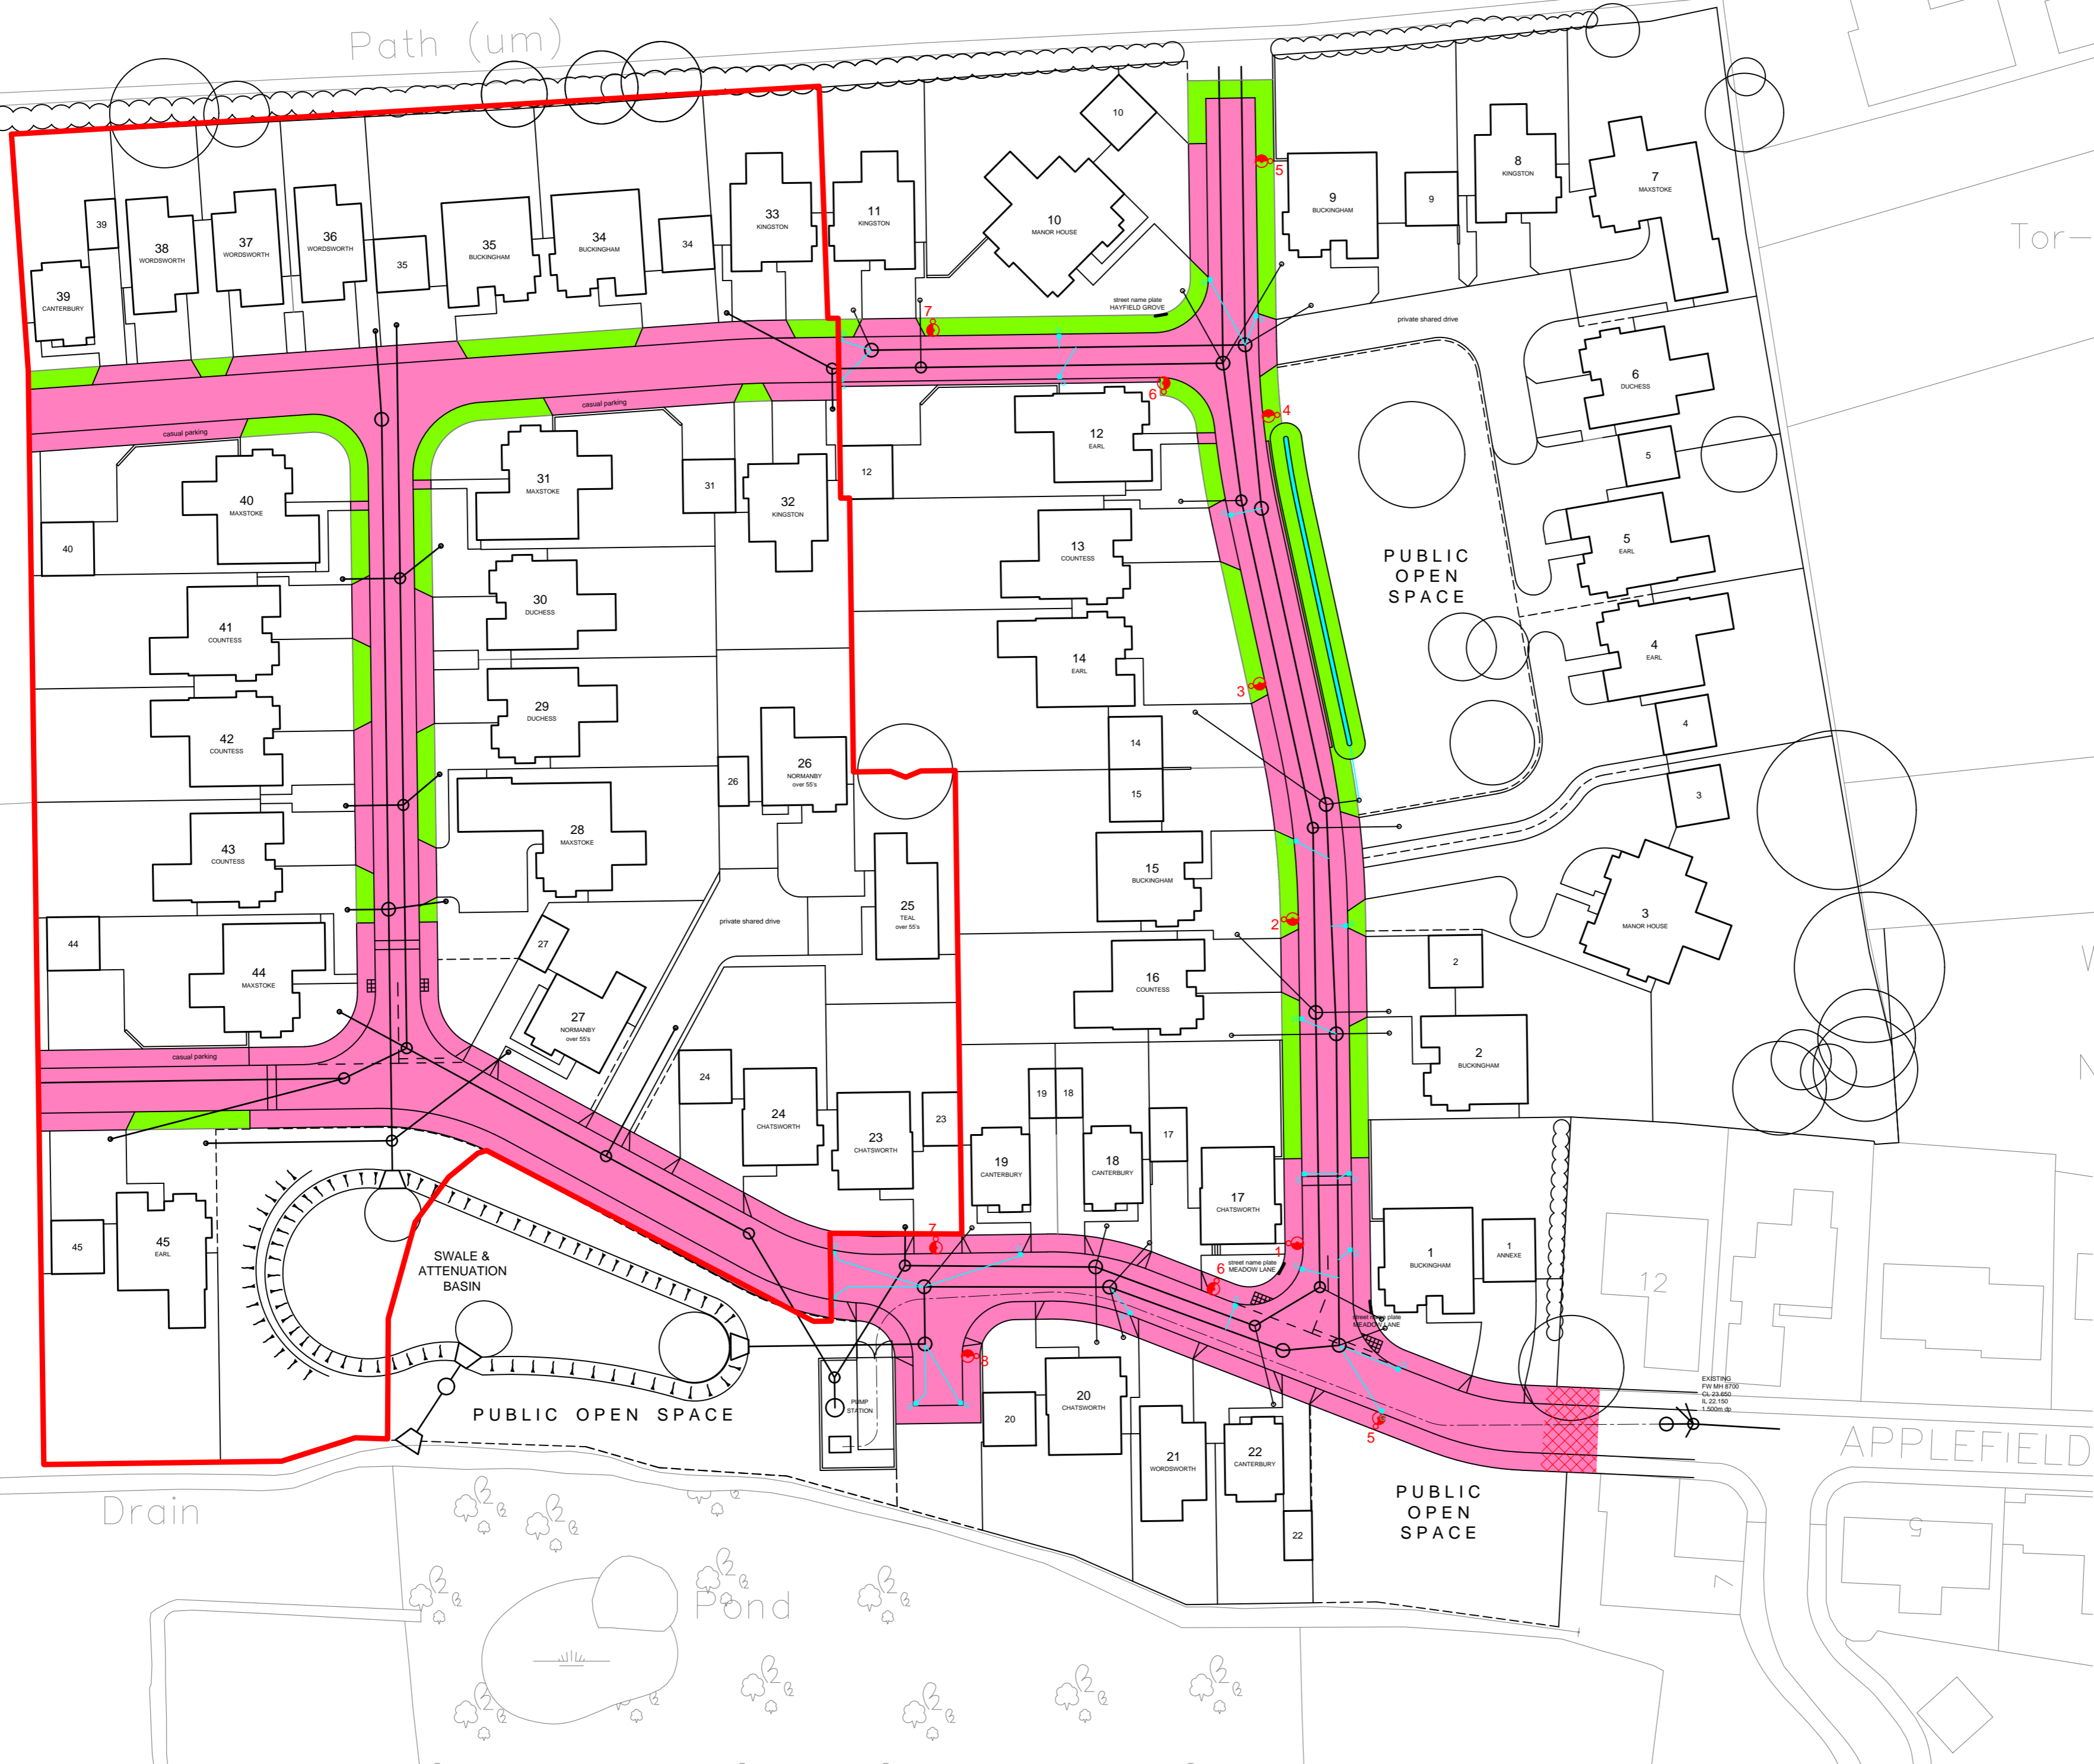

Rev: Details Date: Drawn by: Date Approved:

**KEIGAR HOMES LTD**

KEIGAR LODGE  
CANNARA VIEW  
BARTON-UPON-HUMBER  
NORTH LINCOLNSHIRE  
DN15 5GR

Tel: 01652 631939

Fax: 01652 631938



Project Title:  
**Residential Development  
land off APPLEFIELDS  
WRABBY**

Drawing Title:  
**SECTION 3 8**

Drawn by: MdS Date: 21.07.25 Scale: 1/500@A2

Drawing No: **AF / 175 / 215** Revision: