

Path (um)

Roanne

Tor-Na-Coille

Redholm

Holly R


Westridge

Newlands

APPLEFIELD

Drain

Pond

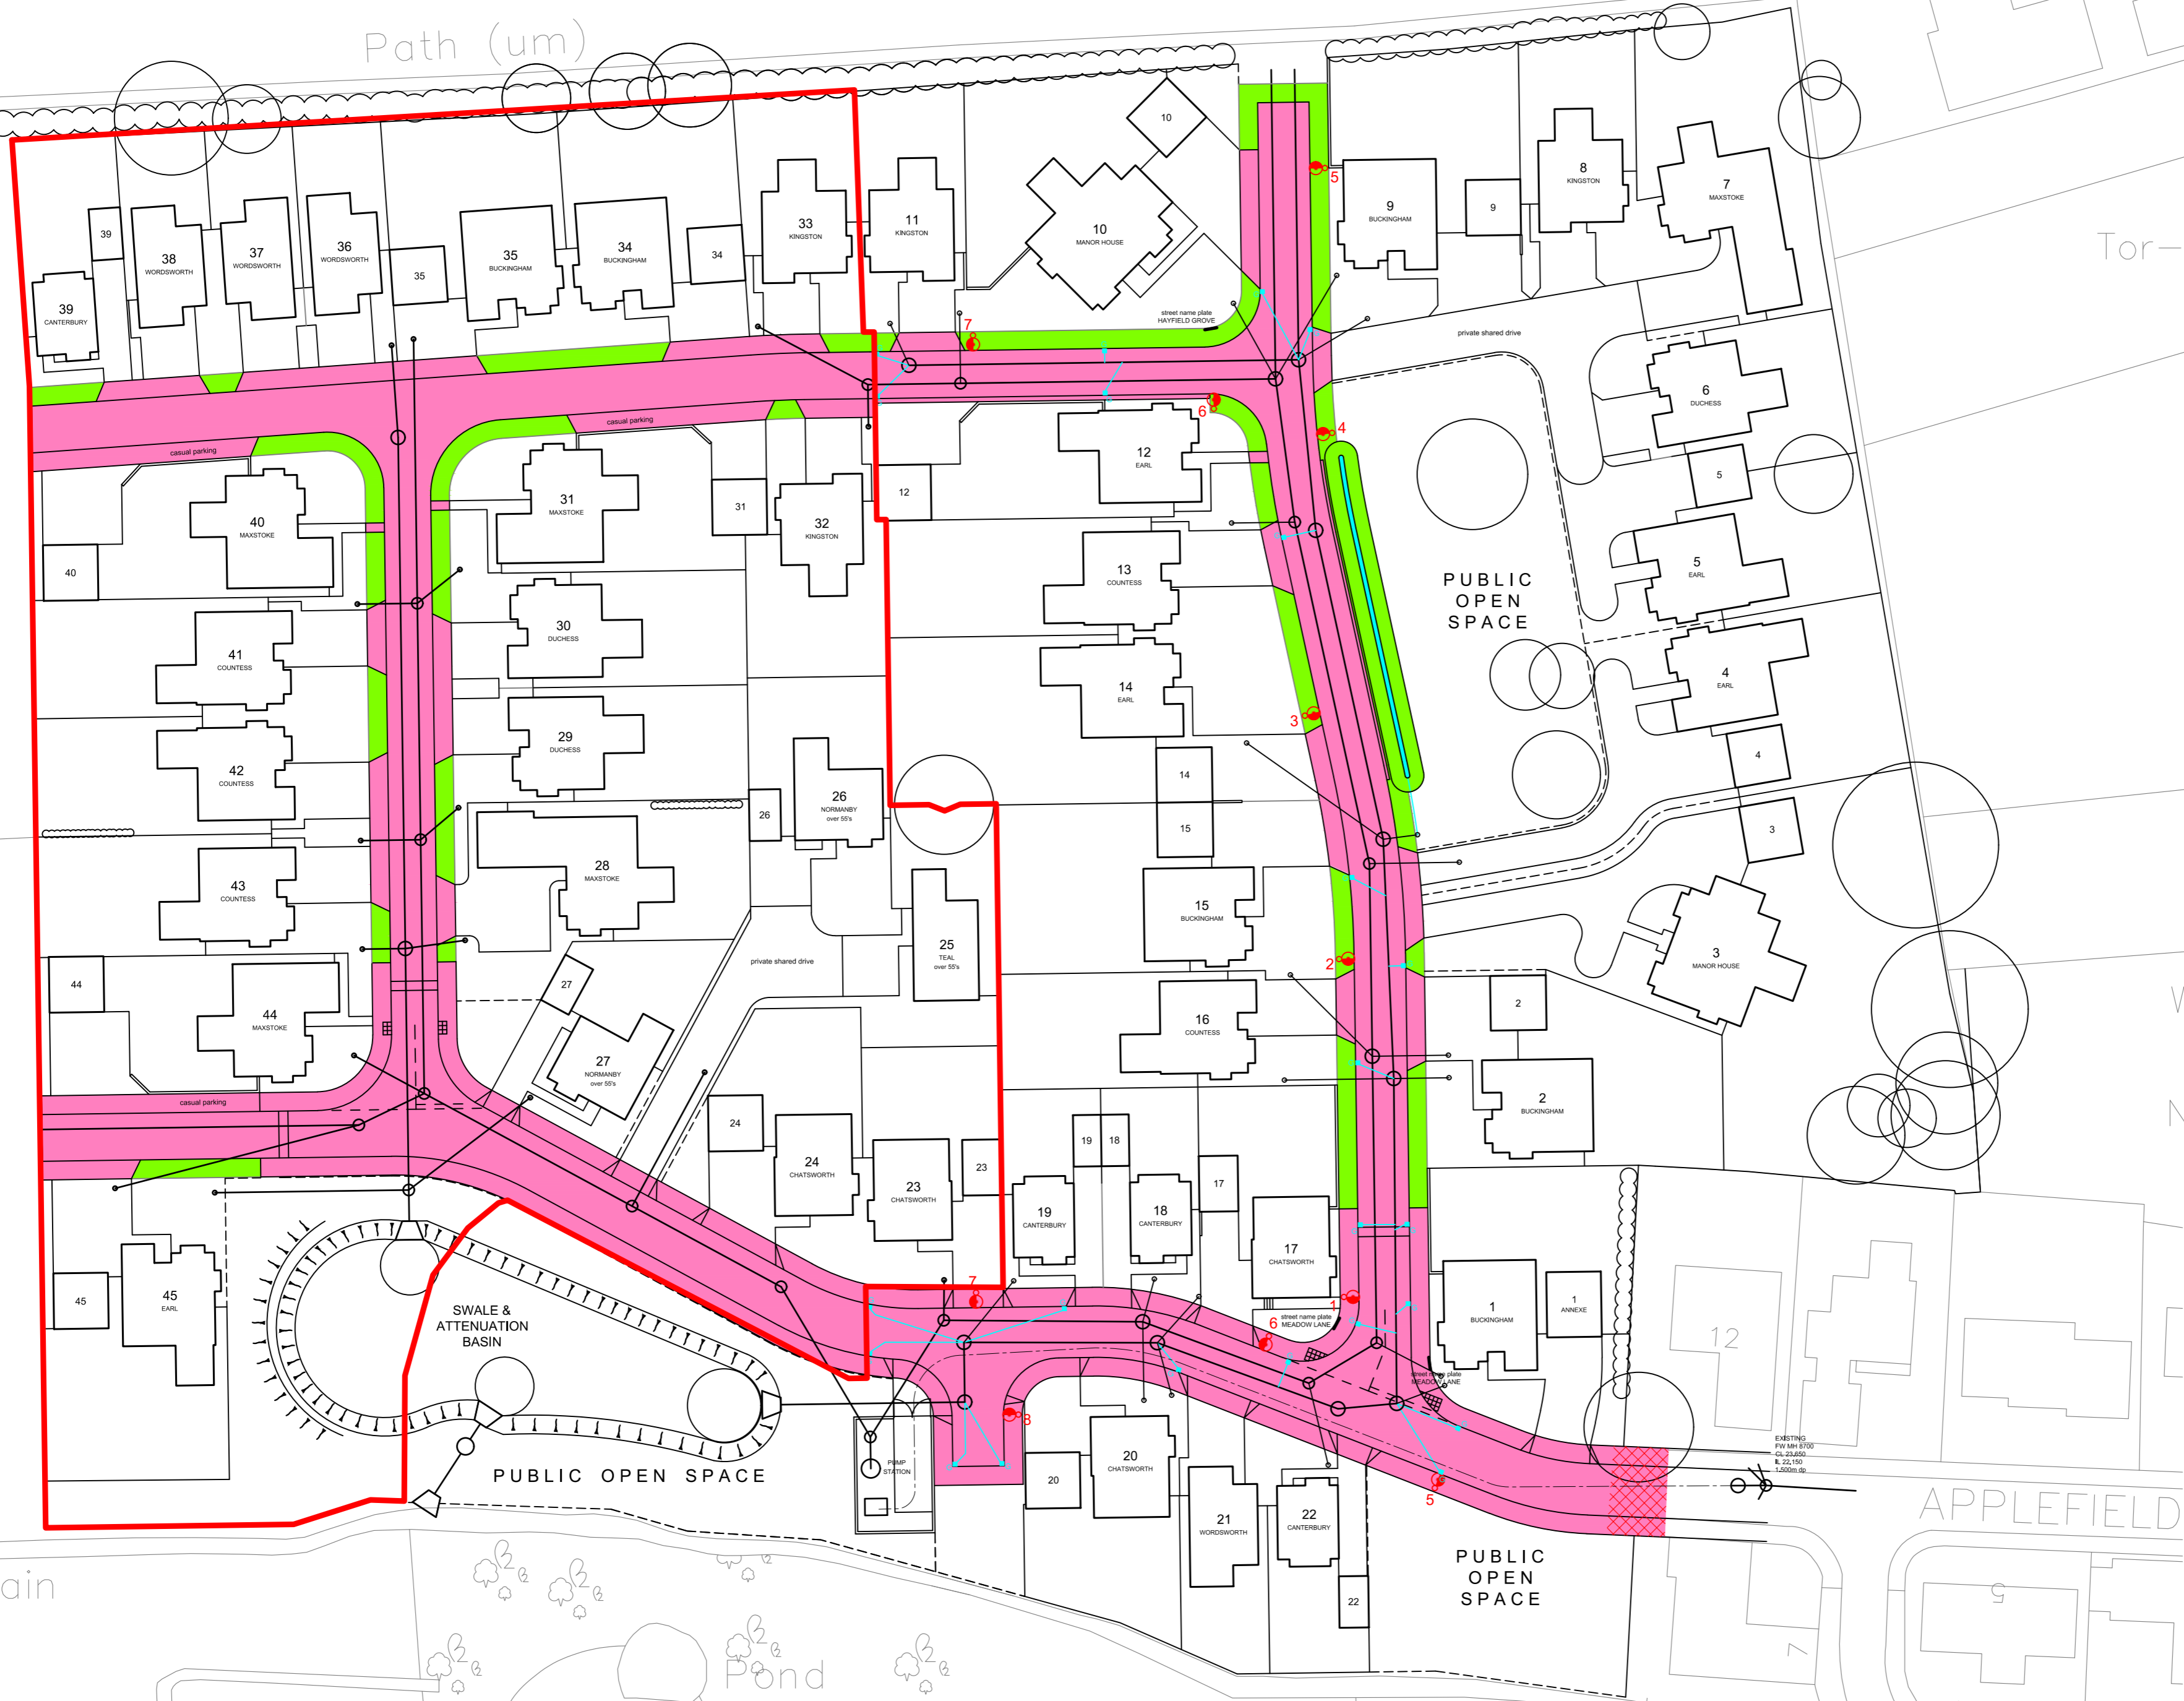

A	UPDATED.	MdS	03.12.25
Rev:	Details:	Drawn by:	Date Approved:

KEIGAR HOMES LTD
 KEIGAR LODGE
 CANBERRA VIEW
 BARTON-UPON-HUMBER
 NORTH LINCOLNSHIRE
 DN15 5GR
 Tel: 01652 631939 Fax: 01652 631938



Project Title:
**Residential Development
 land off APPLEFIELDS
 WRABBY**

Drawing Title:
SECTION 3 8

Drawn by:	Date:	Scale:
MdS	21.07.25	1/500@A2
Drawing No:	Revision:	
AF / 175 / 215	A	