


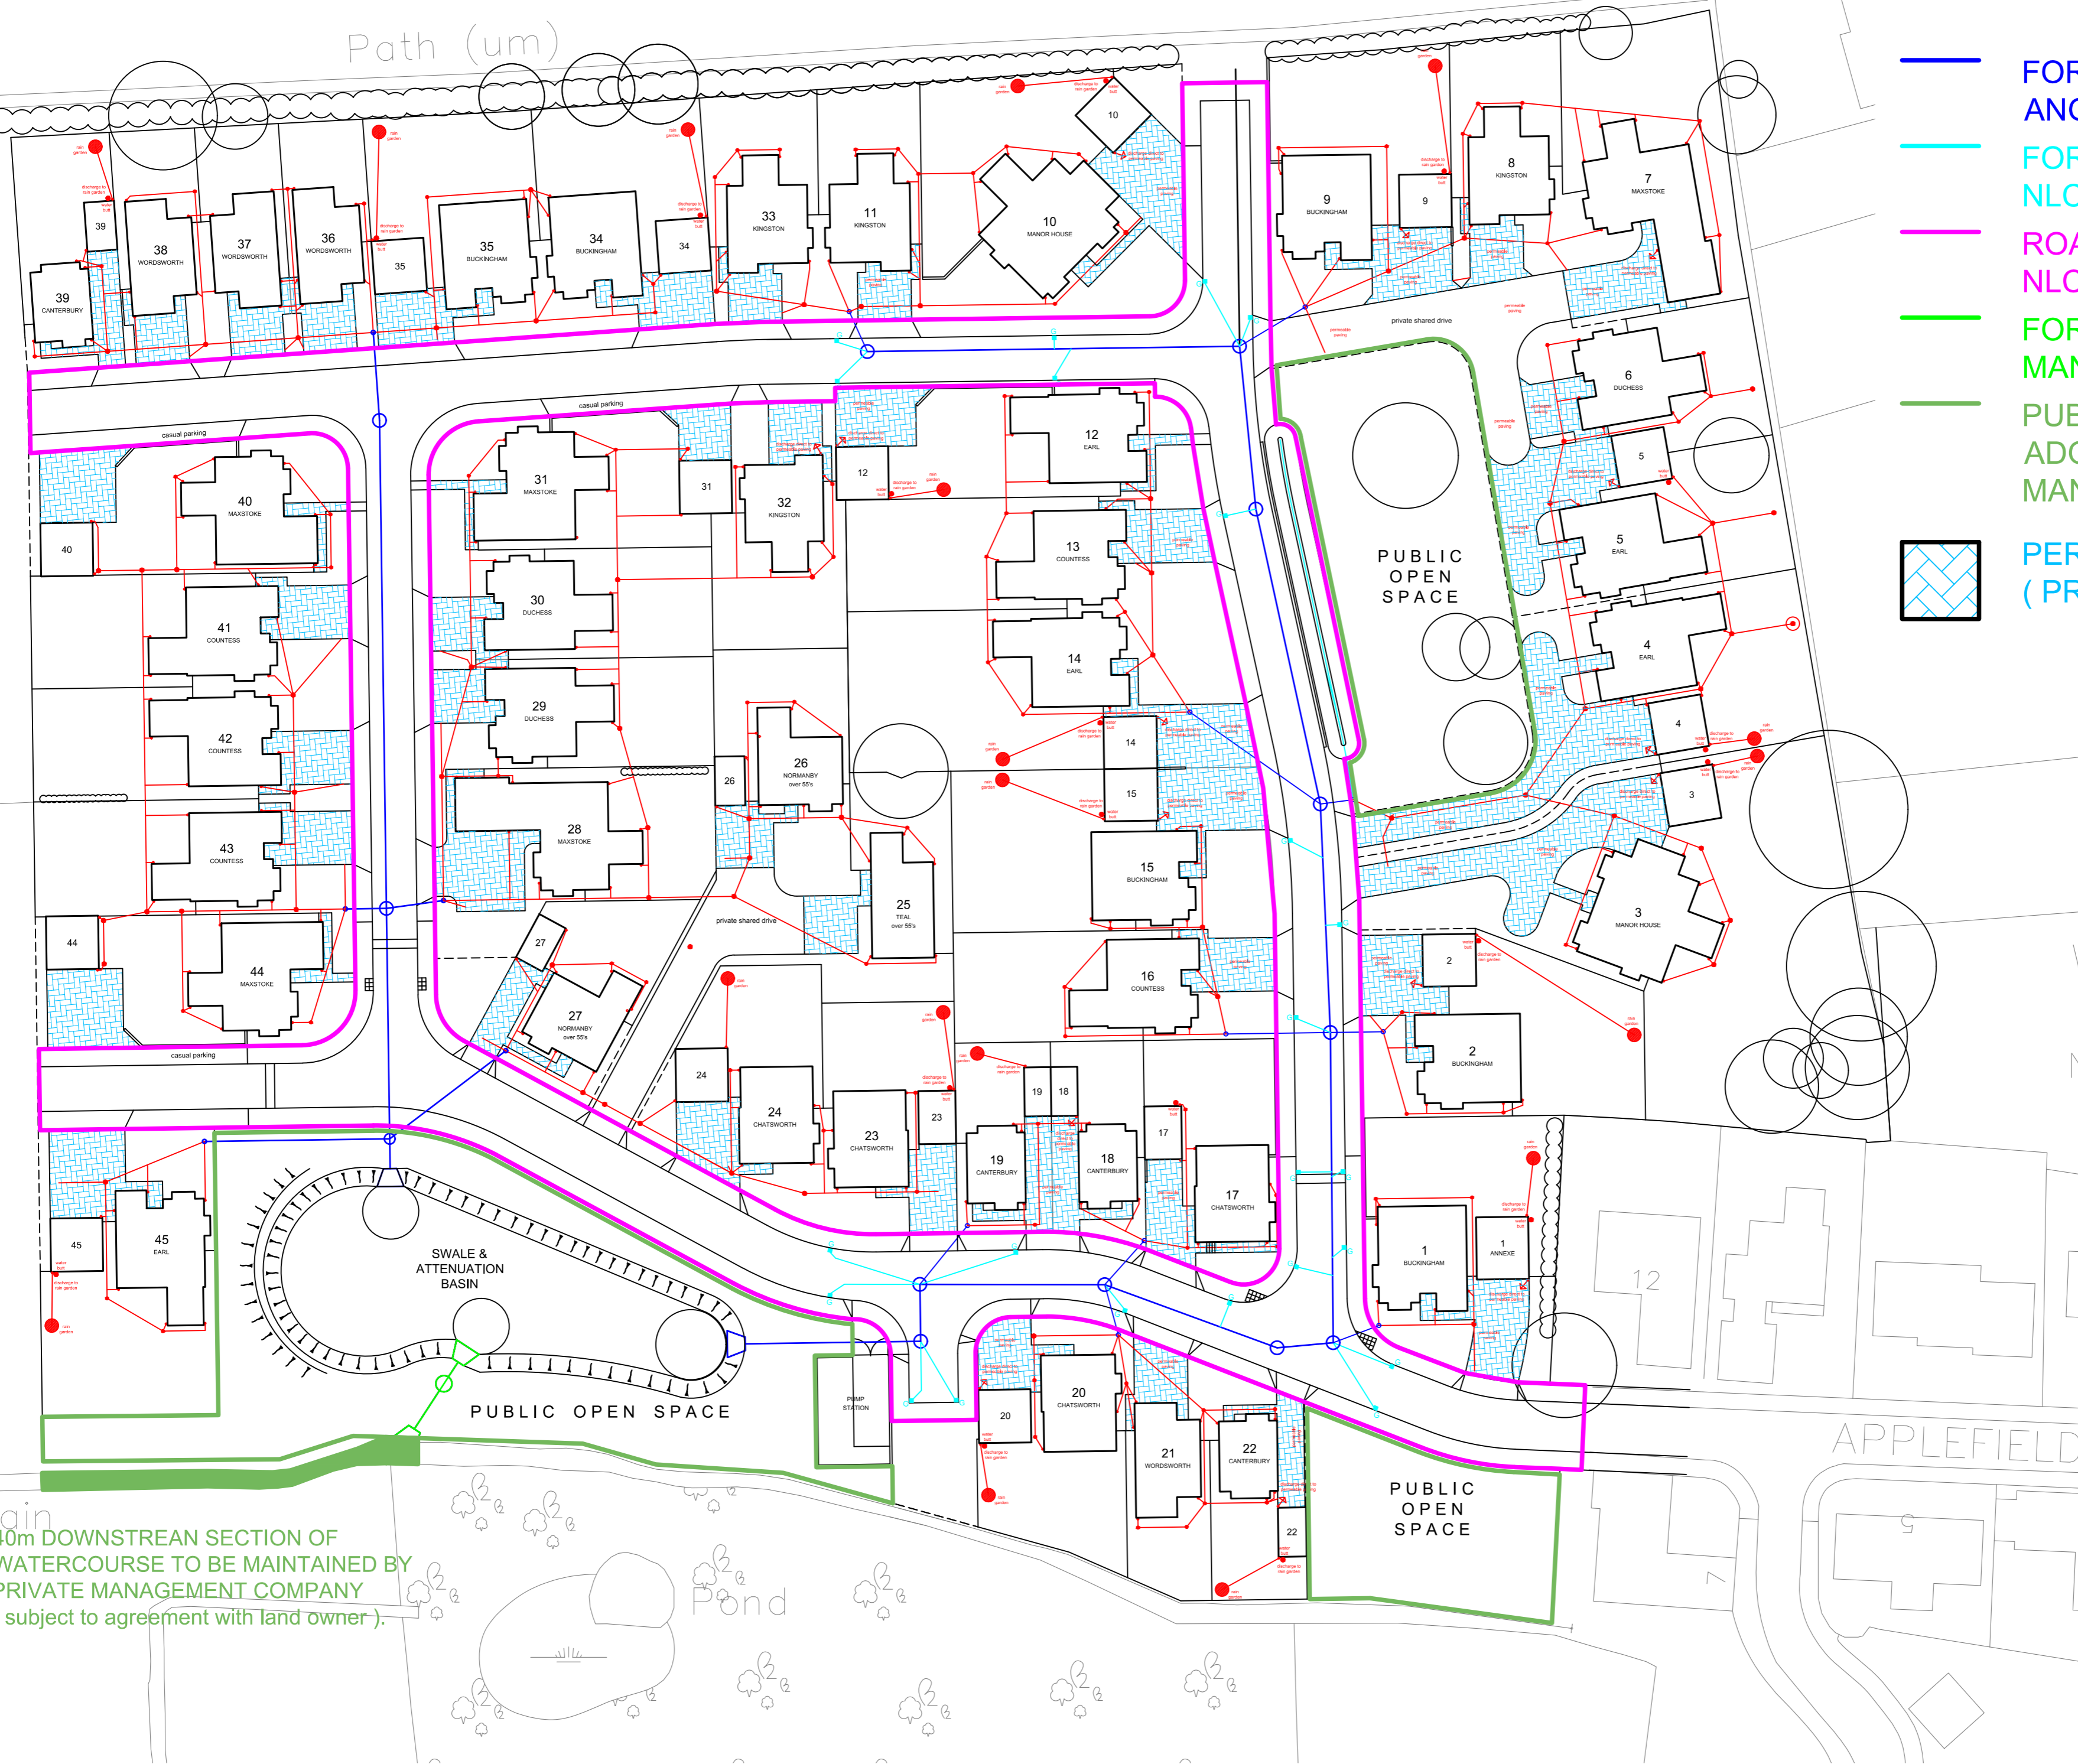

Path (um)

- PRIVATE OWNERSHIP.
- FOR ADOPTION BY ANGLIAN WATER.
- FOR ADOPTION BY NLC HIGHWAYS.
- ROAD ADOPTION BY NLC HIGHWAYS.
- FOR ADOPTION BY PRIVATE MANAGEMENT COMPANY.
- PUBLIC OPEN SPACE FOR ADOPTION BY PRIVATE MANAGEMENT COMPANY.
- PERMEABLE PAVING (PRIVATE).



Drain
40m DOWNSTREAM SECTION OF WATERCOURSE TO BE MAINTAINED BY PRIVATE MANAGEMENT COMPANY (subject to agreement with land owner).

Holly R
Westridge
Newlands

APPLEFIELD

| | | | |
|------|----------|-----------|----------------|
| A | UPDATED. | MdS | 03.01.25 |
| Rev: | Details: | Drawn by: | Date Approved: |

KEIGAR HOMES LTD
 KEIGAR LODGE
 CANNON VIEW
 BARTON-UPON-HUMBER
 NORTH LINCOLNSHIRE
 DN15 5GR
 Tel: 01652 631939 Fax: 01652 631938



Project Title:
Residential Development
land off APPLEFIELDS
WRAWBY

Drawing Title:
SURFACE WATER DRAINAGE
OWNERSHIP / RESPONSIBILITY

| | | |
|----------------|-----------|----------|
| Drawn by: | Date: | Scale: |
| MdS | 21.07.25 | 1/500@A2 |
| Drawing No: | Revision: | |
| AF / 174 / 212 | A | |