







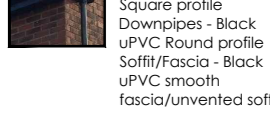
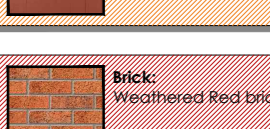


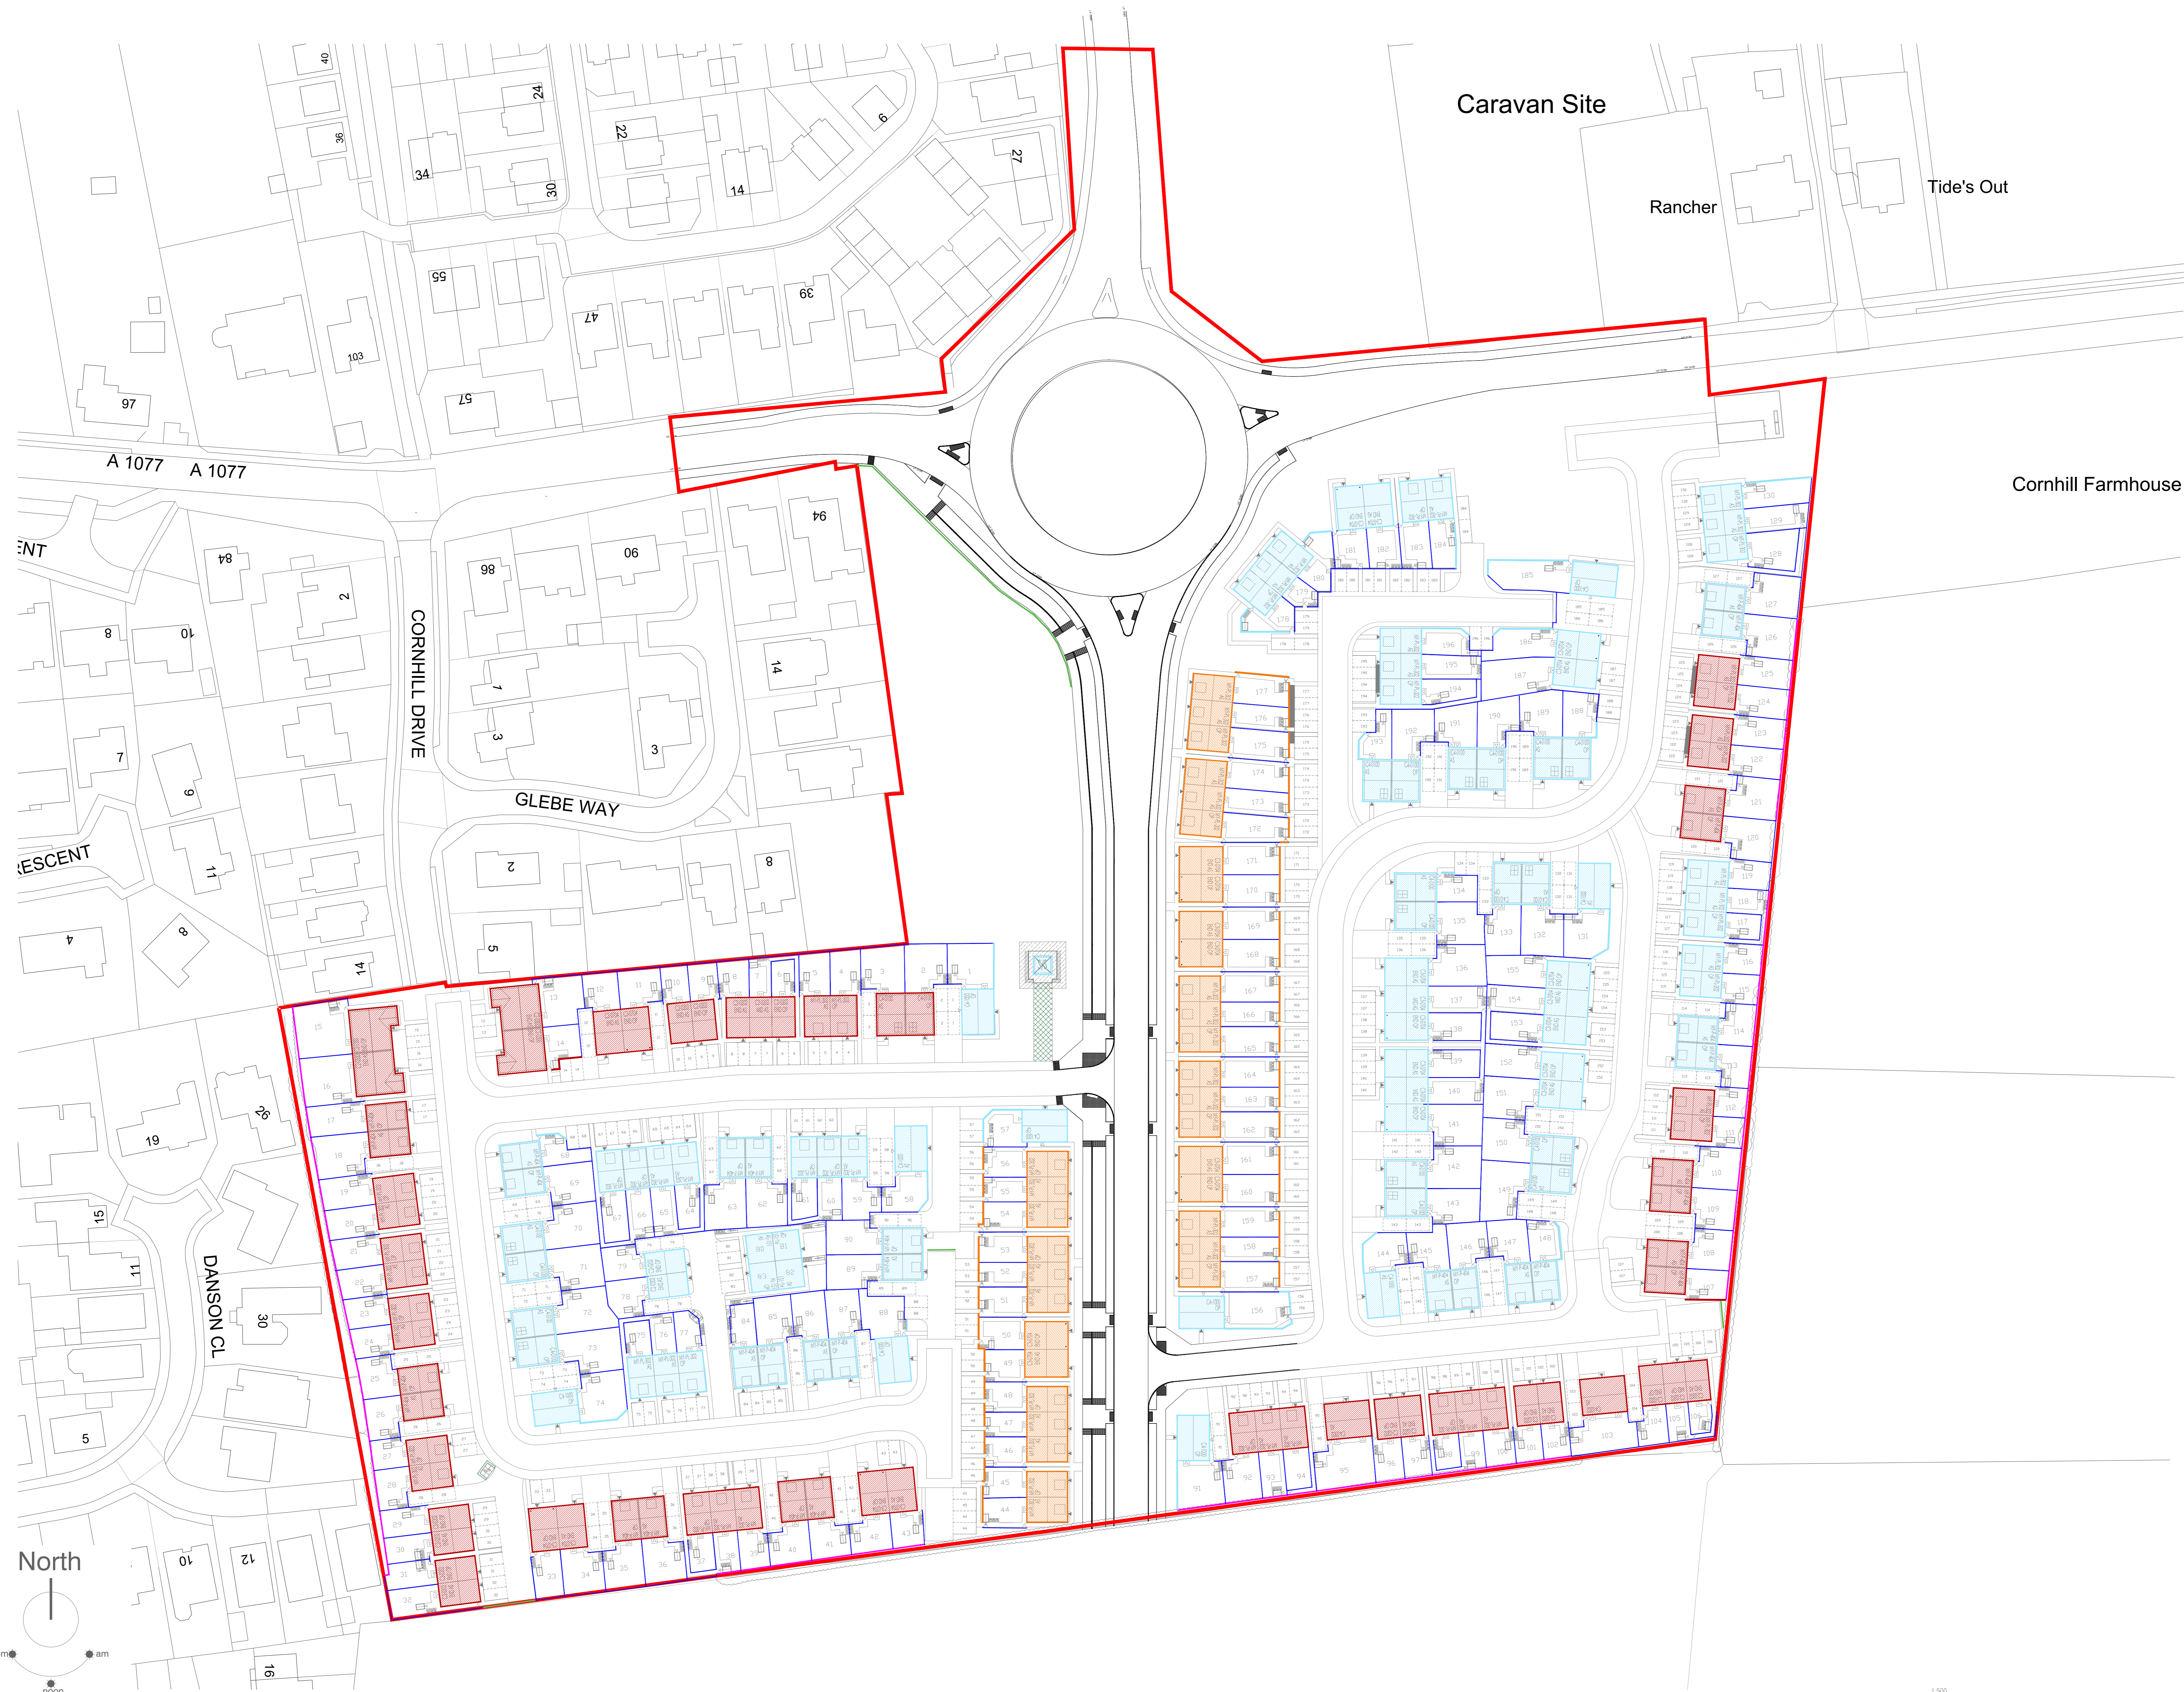


# BARROW ROAD | Boundary Treatment and Materials Plan

Do not scale from this drawing. Architect to be notified of any discrepancies. Verify relevant dimensions on site before commencing work or preparing shop drawings. This drawing is copyright.

| Rev | Date     | Description                    | By | Checked |
|-----|----------|--------------------------------|----|---------|
| PO1 | 22.04.25 | Updated to suit revised layout | MM | SB      |



**MATERIALS KEY**
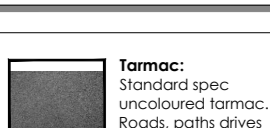
|   |   |
|---|---|
|  |  |
|  |  |
|  |  |
|  |  |
|  |  |
|  |  |

**Doors & Windows:**  
 All external doors to be oak, glass at threshold, windows and meter boxes to be painted to match window/door colour of each plot.  
 2000mm Glass  
 Standard White Internal

- Boundary Fence/Railings:**
- 1800mm HIGH RED BRICK & PANEL WALL  
Standard Detail SD15/EX14
  - 1800mm HIGH BUFF BRICK & PANEL WALL  
Standard Detail SD15/EX14
  - 1800mm HIGH WEATHERED RED BRICK & PANEL WALL  
Standard Detail SD15/EX14
  - 1800mm HIGH FENCIBLE EDGE FENCING  
Standard Detail SD15/EX14
  - 1000mm HIGH GLOSS BOUNDARY TIMBER FENCE  
Standard Detail SD15/EX14
  - 600mm HIGH KNEE RAIL TIMBER FENCE  
Standard Detail SD15/EX14

**PLEASE REFER TO HOUSE TYPE DRAWINGS BEFORE ORDERING MATERIALS**



strata homes limited | quay point | lakeside | doncaster | DN4 5PL  
 t: 01302 308508 | www.strata.co.uk

scale: 1:500 @ A0 | drawn by: - | date: -

Project: Barrow Road, Barton upon Humber DN18 6DB

Drawing No: 22-CL3-SEGB-BR-04  
 Drawing: Boundary Treatment and Materials  
 Revision: PO1

