


BARROW ROAD | Materials Plan

All work to be carried out in accordance with the requirements of the Building Regulations, Water Authority and the Construction (Design and Management) Regulations currently in force.
Do not scale from this drawing. Architect to be notified of any discrepancies.
Verify relevant dimensions on site before commencing work or preparing shop drawings. This drawing is copyright.

Rev	Date	Description	By	Checked

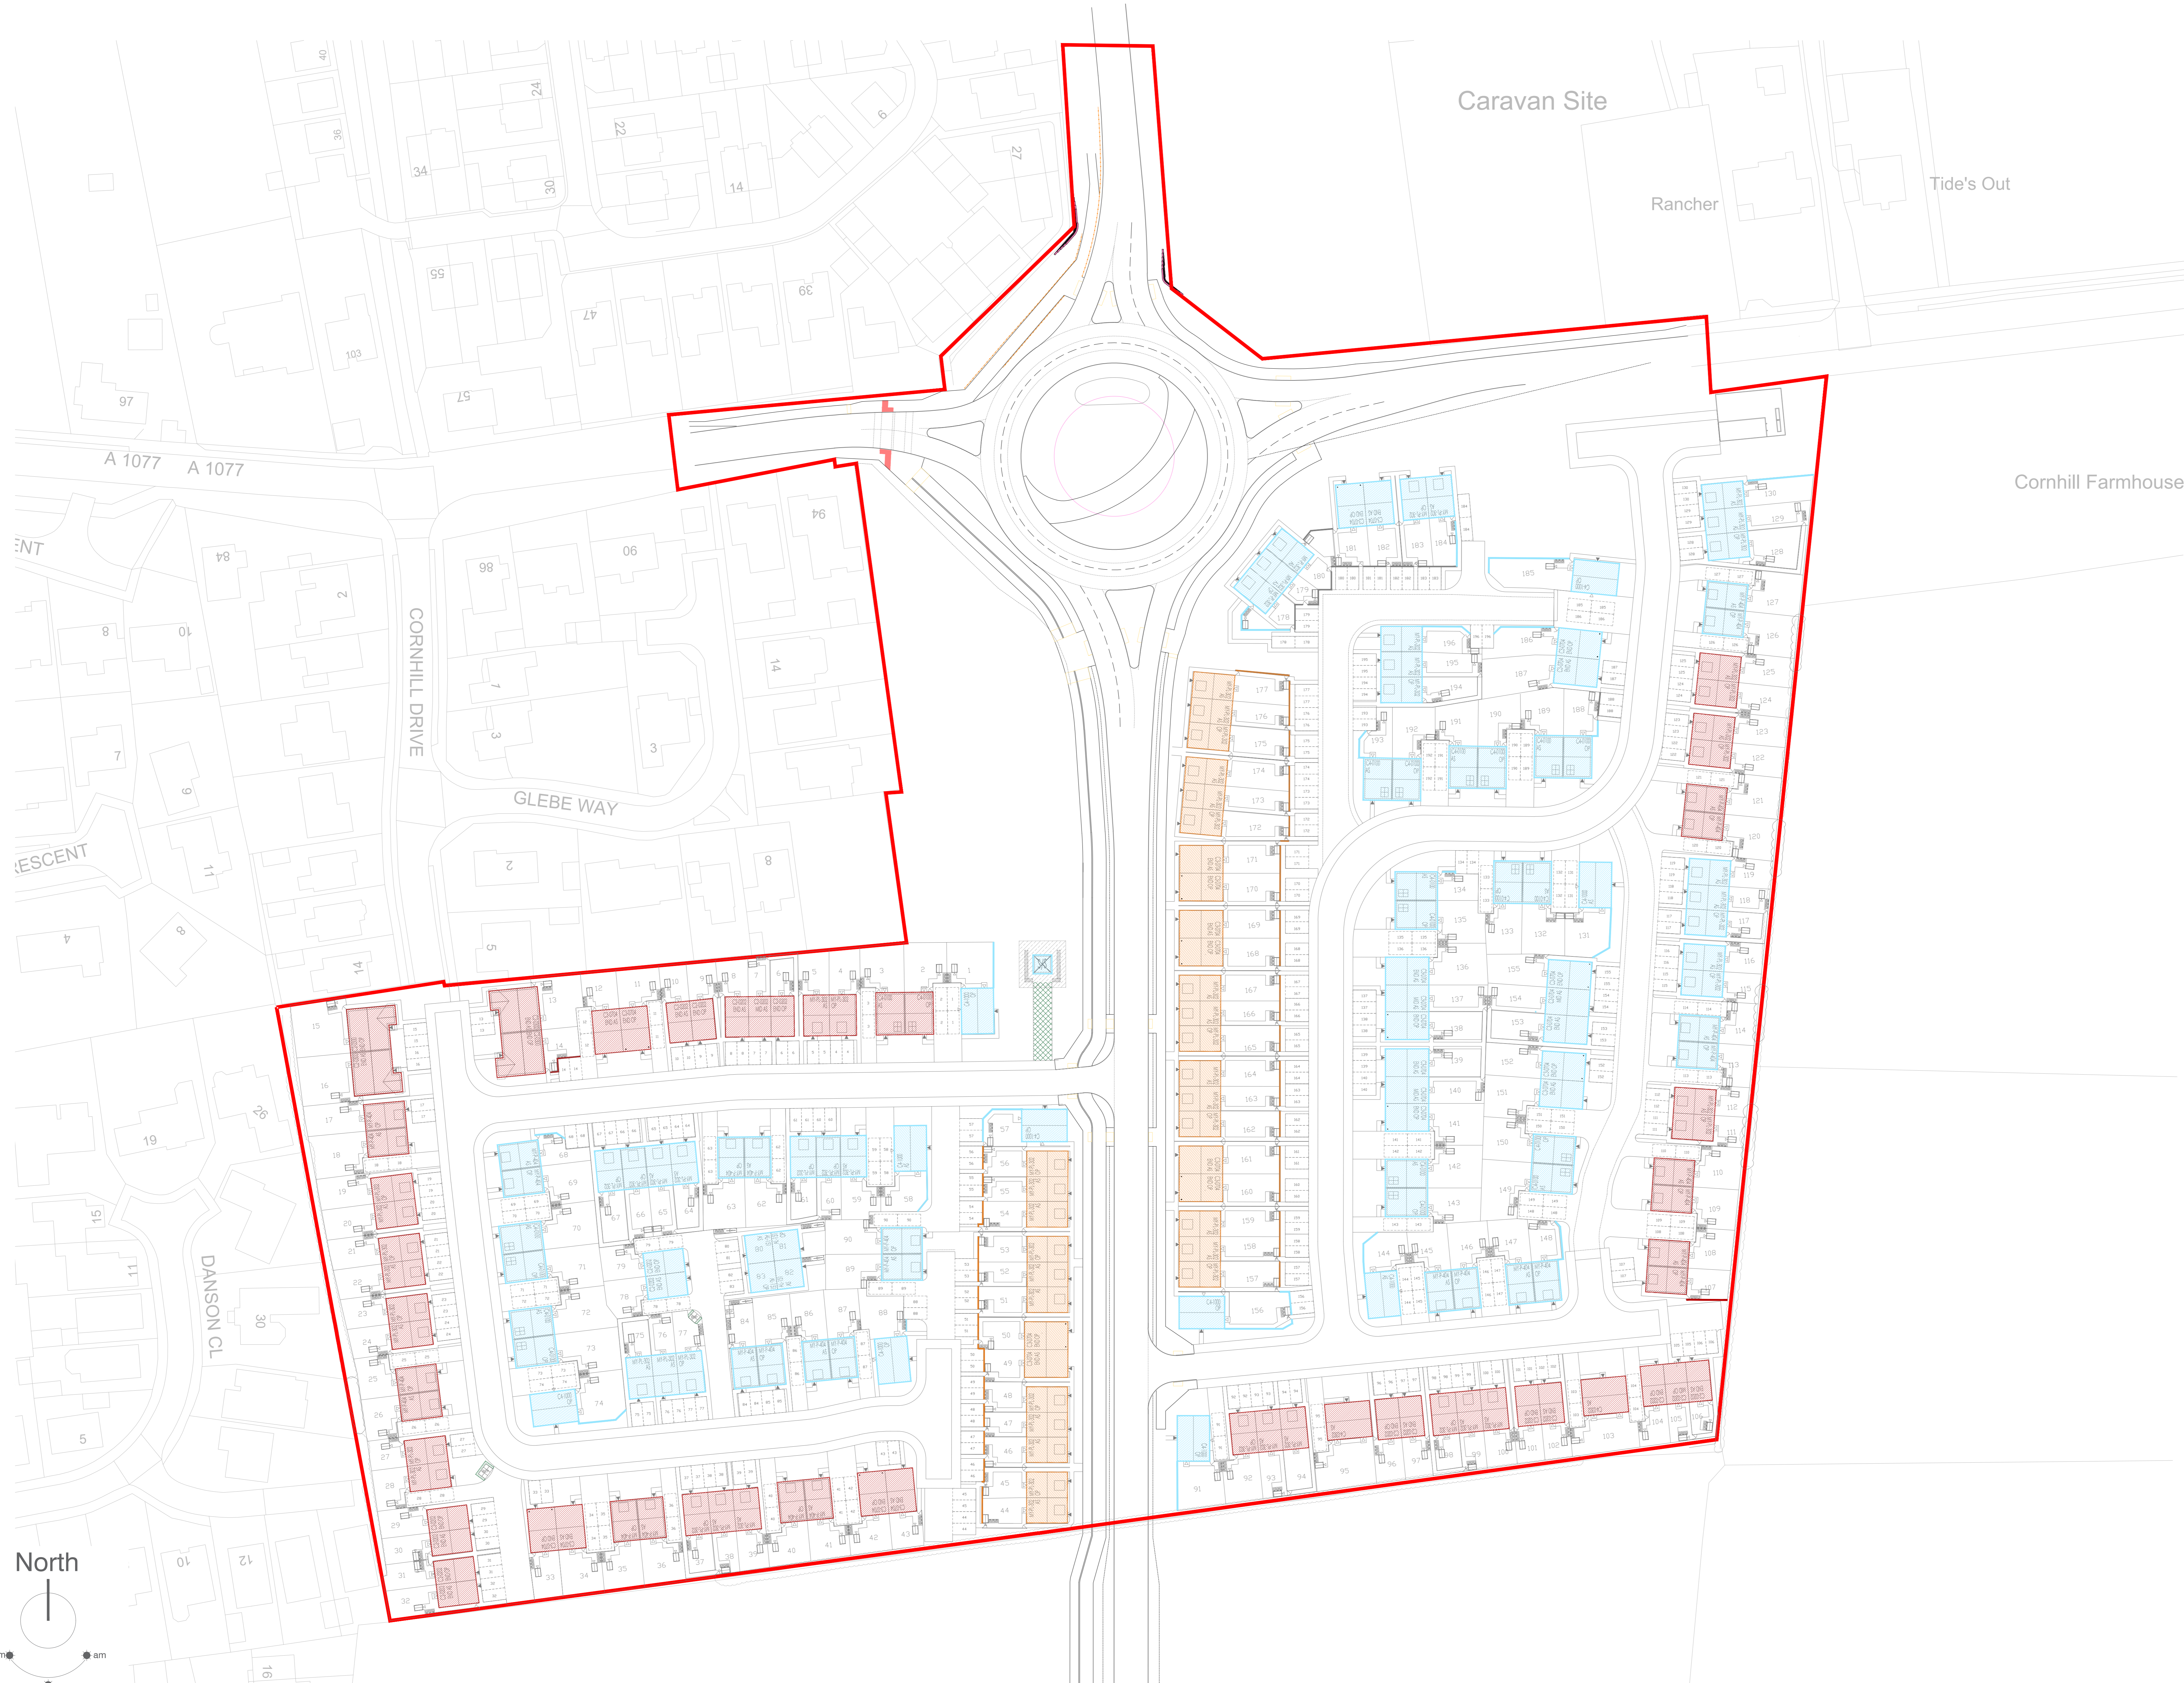

MATERIALS KEY

Brick: Buff Brick	Brick: Red Brick	Brick: Smooth Red Brick	Roofing: 40mm/50mm RCC buff paving slab
Roof Tile: Grey concrete roof tile	Brick: Red Brick	Brick: Smooth Red Brick	Roof Water Goods: Copper Roofing
Brick: Red Brick	Brick: Smooth Red Brick	Grasscrete	Ramp: Ramp
Brick: Smooth Red Brick	Roof Tile: Grey concrete roof tile	Ramp: Ramp	Ramp: Ramp

Notes & Warnings:
All elements shown to be dark grey or black, unless otherwise stated and color of each part.
Dark Grey
Strongest white interior
Please note all private and public paths will be paved

PLEASE REFER TO HOUSE TYPE DRAWINGS BEFORE ORDERING MATERIALS



strata homes limited | quay point | lakeside | doncaster | DN4 5PL
t: 01302 308508 www.strata.co.uk

scale: 1:500 @ A0 | drawn by: - | date: -

Project: Barrow Road, Barton upon Humber DN18 6DB

Drawing No: 22-CL3-SEGB-BR-14
Drawing: Materials Plan
Revision: P01

