


- NOTES:**
1. THESE NOTES ARE INTENDED TO AUGMENT DRAWINGS AND SPECIFICATIONS. WHERE CONFLICT OF REQUIREMENTS EXIST THE ORDER OF PRECEDENCE SHALL BE AS SHOWN IN THE SPECIFICATION. OTHERWISE THE STRICTEST PROVISION SHALL GOVERN.
 2. THIS DRAWING IS TO BE READ IN CONJUNCTION WITH ALL OTHER RELEVANT ENGINEERS AND ARCHITECTS DRAWINGS.
 3. DRAWINGS NOT TO BE SCALED. ALL DIMENSIONS TO BE CHECKED ON SITE BY THE CONTRACTOR. ANY DISCREPANCIES TO BE NOTIFIED TO THE ENGINEER AND FURTHER INSTRUCTIONS OBTAINED BEFORE WORK IS COMMENCED.
 4. ALL DRAWINGS SHOULD BE READ IN CONJUNCTION WITH MCHW SPECIFICATION FOR HIGHWAY WORKS.

- DISCLAIMER:**
1. ALL DOCUMENTS ('DESIGNS') PREPARED BY THE CONSULTANT ARE CONFIDENTIAL TO THE CLIENT AND THEIR PROFESSIONAL ADVISERS. THEY MUST NOT BE SHARED, REPRODUCED, OR RELIED UPON BY THIRD PARTIES. THE CONSULTANT ACCEPTS NO LIABILITY FOR ANY USE BEYOND THE ORIGINAL INTENDED PURPOSE.
 2. DESIGN BASED ON TOPOGRAPHICAL SURVEY INFORMATION P4019A18-075-DRG-001 P02 FEBRUARY 2017 AND M181 AS BUILT INFORMATION SEPTEMBER 2020.
 3. THE CLIENT MAY REPRODUCE THE DESIGNS ONLY TO COMPLETE THE INTENDED PROJECT. THE CONSULTANT IS NOT LIABLE FOR ANY OTHER USE.
 4. NEITHER PARTY MAY DISCLOSE CONFIDENTIAL BUSINESS INFORMATION WITHOUT CONSENT EXCEPT TO PROFESSIONAL ADVISERS, INSURERS, OR AS REQUIRED BY LAW.

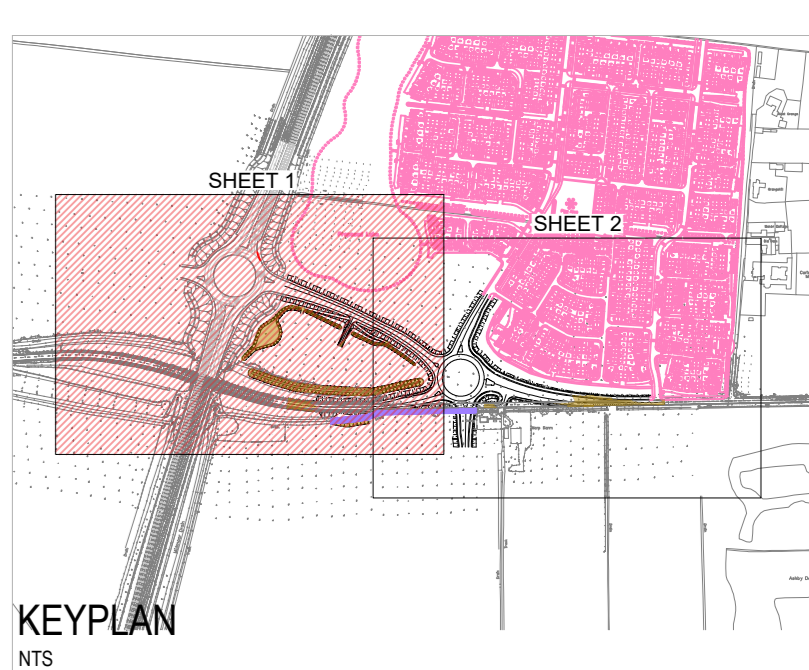


P02 FOR APPROVAL	27.03.20	HD	JEK	BH
P01 FIRST ISSUE	06.03.20	HD	JEK	BH
Rev Description	Date	By	Ck	App

Alan Wood & Partners
www.alanwood.co.uk

Locations:
Hull
Leeds
Lincoln
Scarborough
Sheffield
Stockton-on-Tees
York

Issuing Office:
York Office
Omega 2
Monks Cross Drive
York
YO32 9GZ
eng@alanwood.co.uk
T. 01904 611594

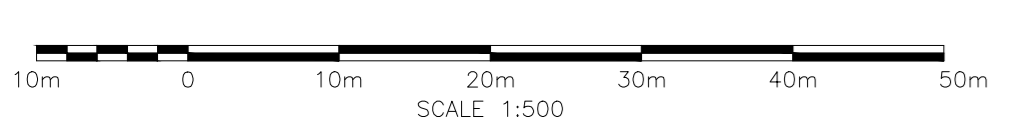

KEY LEGEND:

- ENGINEERED GEOCELL WALL SLOPES, WEIR WALL OR SIMILAR APPROVED. DESIGNED BY SPECIALIST SUPPLIERS TO BE CONSTRUCTED TO TIE INTO EXISTING LEVELS AT GRADIENTS NO GREATER THAN 1:1.8
- GENERAL EARTHWORK FILL SLOPES TO BE CONSTRUCTED TO TIE INTO EXISTING LEVELS AT GRADIENTS NO GREATER THAN 1:3
- DITCH INFILL REFER TO DRAINAGE DETAILS.
- AREA OF CUT

JOB NO. 53335: NLC M181 SOUTHERN JUNCTION - PHASE 2 B1450 SPUR AND EAST ROUNDABOUT (TEMPORARY PHASE) DRAWING REFERENCE TABLE			
DOCUMENT TITLE	DOCUMENT REFERENCE	DOCUMENT TITLE	DOCUMENT REFERENCE
SITE LAYOUT	SER-AWP-ZZ-01-DR-C-3001-3002	DRAINAGE	SER-AWP-ZZ-06-D-C-3101-3102
VEHICLE TRACKING	SER-AWP-ZZ-01-DR-C-3010-3015	EARTHWORKS	SER-AWP-ZZ-06-DR-C-3001-3002 & 3201
ALIGNMENTS AND PROFILES	SER-AWP-ZZ-01-DR-C-3002-3005	PAVEMENT	SER-AWP-ZZ-01-DR-C-3001-3002 & 3201
CONTOUR PLAN	SER-AWP-ZZ-01-DR-C-3003-3001	KERBS AND FOOTWAYS	SER-AWP-ZZ-12-DR-C-3001-3002
CROSS SECTIONS	SER-AWP-ZZ-01-DR-C-3041-3046	ROAD MARKINGS	SER-AWP-ZZ-11-DR-C-3001-3002
HMS RISKS	SER-AWP-ZZ-01-DR-C-3050-3051	TRAFFIC SIGN & FOUNDATION DETAILS	SER-AWP-ZZ-13-DR-C-3011-3012 & 3013-3033
ISOPACHYTE	SER-AWP-ZZ-01-DR-C-3050-3051	HIGHWAY LIGHTING	SER-GL05-ZZ-13-D-C-1301-1302
SITE CLEARANCE	SER-AWP-ZZ-02-DR-C-3001-3002	ELECTRICAL SCHEMATIC & STANDARD DETAILS	SER-GL05-ZZ-14-D-C-1401-1406
FENCING	SER-AWP-ZZ-03-DR-C-3001-3002	LANDSCAPING	SER-BRO-ZZ-01-D-I-8001-8002 & 8005
ROAD RESTRAINT SYSTEMS	SER-AWP-ZZ-04-DR-C-3001-3002	HIGHWAY SPECIFICATION	SER-AWP-ZZ-XX-SP-C-3101

Project: **M181 SOUTHERN JUNCTION - PHASE 2 B1450 SPUR AND EAST ROUNDABOUT**

Client: **NORTH LINCOLNSHIRE COUNCIL**

Drawing: **EARTHWORKS PLAN (TEMPORARY PHASE) - SHEET 1**

Rev: **CIVIL ENGINEER**

Submittal Code: **S4**

Job no: **53335** Scale: **A3 1:500** Rev: **P02**

Project: **SER - AWP - ZZ - 06 - D - C - 3001**