


- NOTES:**
1. THESE NOTES ARE INTENDED TO AUGMENT DRAWINGS AND SPECIFICATIONS. WHERE CONFLICT OF REQUIREMENTS EXIST THE ORDER OF PRECEDENCE SHALL BE AS SHOWN IN THE SPECIFICATION. OTHERWISE THE STRICTEST PROVISION SHALL GOVERN.
 2. THIS DRAWING IS TO BE READ IN CONJUNCTION WITH ALL OTHER RELEVANT ENGINEERS AND ARCHITECTS DRAWINGS.
 3. DRAWINGS NOT TO BE SCALED. ALL DIMENSIONS TO BE CHECKED ON SITE BY THE CONTRACTOR. ANY DISCREPANCIES TO BE NOTIFIED TO THE ENGINEER AND FURTHER INSTRUCTIONS OBTAINED BEFORE WORK IS COMMENCED.
 4. THE ENDS OF EXISTING FENCES TRUNCATED BY PERMANENT FENCING SHALL BE MADE GOOD.
 5. FOR EXISTING FENCING TO BE REMOVED REFER TO SITE CLEARANCE DRAWING NOS. SER-AWP-ZZ-02-DR-0-3101-3102.
 6. WHERE ROAD RESTRAINT SYSTEMS ARE PRESENT FENCING SHALL BE INSTALLED OUTSIDE THE WORKING WIDTH OF THE SAFETY BARRIER.

- DISCLAIMER:**
1. ALL DOCUMENTS ('DESIGNS') PREPARED BY THE CONSULTANT ARE CONFIDENTIAL TO THE CLIENT AND THEIR PROFESSIONAL ADVISERS. THEY MUST NOT BE SHARED, REPRODUCED, OR RELIED UPON BY THIRD PARTIES. THE CONSULTANT ACCEPTS NO LIABILITY FOR ANY USE BEYOND THE ORIGINAL INTENDED PURPOSE.
 2. DESIGN BASED ON TOPOGRAPHICAL SURVEY INFORMATION P.819.M18.075.DRG.001 P02 FEBRUARY 2017 AND M181 AS BUILT INFORMATION SEPTEMBER 2008.
 3. THE CLIENT MAY REPRODUCE THE DESIGNS ONLY TO COMPLETE THE INTENDED PROJECT. THE CONSULTANT IS NOT LIABLE FOR ANY OTHER USE.
 4. NEITHER PARTY MAY DISCLOSE CONFIDENTIAL BUSINESS INFORMATION WITHOUT CONSENT EXCEPT TO PROFESSIONAL ADVISERS/INSURERS, OR AS REQUIRED BY LAW.

- KEY:**
- - - F1-TIMBER POST AND 3 RAIL FENCE TO LG 127
 - - - STEEL DOUBLE LEAF FIELD GATE 6m WIDE TO LG 127

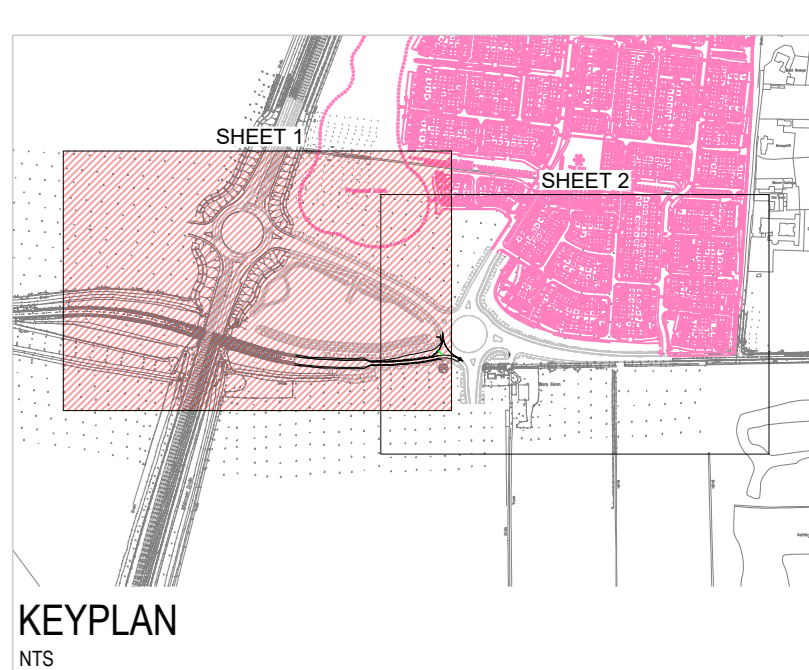


P02 FOR APPROVAL	27.03.20	HD	JEK	BH
P01 FIRST ISSUE	06.03.20	HD	JEK	BH
Rev. Description	Date	By	Chk	App

Alan Wood & Partners
www.alanwood.co.uk

Locations:
Hull
Leeds
Lincoln
Scarborough
Sheffield
Stockton-on-Tees
York

Issuing Office:
York Office
Omega 2
Monks Cross Drive
York
YO32 9GZ
eng@alanwood.co.uk
T. 01904 611594

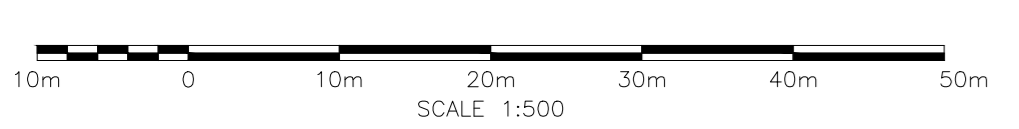

JOB NO. 53335: NLC M181 SOUTHERN JUNCTION - PHASE 2 B1450 SPUR AND EAST ROUNDABOUT (PERMANENT PHASE) DRAWING REFERENCE TABLE

DOCUMENT TITLE	DOCUMENT REFERENCE	DOCUMENT TITLE	DOCUMENT REFERENCE
SITE LAYOUT	SER-AWP-ZZ-01-DR-C-3101-3102	PAVEMENT	SER-AWP-ZZ-07-DR-C-3101-3102
ALIGNMENT PLAN	SER-AWP-ZZ-01-DR-C-3102-3102	KERBS AND FOOTWAYS	SER-AWP-ZZ-11-DR-C-3101-3103
CONTOUR PLAN	SER-AWP-ZZ-01-DR-C-3102-3101	ROAD MARKINGS	SER-AWP-ZZ-12-DR-C-3101-3102
DRAINAGE SECTIONS	SER-AWP-ZZ-01-DR-C-3104	TRAFFIC SIGNS & FOUNDATION DETAILS	SER-AWP-ZZ-13-DR-C-3111-3112 & 3301
ROADWAY FICHE	SER-AWP-ZZ-01-DR-C-3102-3101	ROADWAY LIGHTING	SER-8LDS-ZZ-13-D-C-1301
SITE CLEARANCE	SER-AWP-ZZ-03-DR-C-3101-3102 & SER-8LDS-ZZ-03-D-C-0201	ELECTRICAL SCHEMATIC & STANDARD DETAILS	SER-8LDS-ZZ-14-D-C-1401-1408
FENCING	SER-AWP-ZZ-03-DR-C-3101-3102	LANDSCAPING	SER-8RD-ZZ-01-D-C-0003-0004 & 8005
DRAINAGE	SER-AWP-ZZ-03-D-C-3001-3005		

Project: BURRINGHAM ROAD - EASTERN ROUNDABOUT DESIGN

Client: NORTH LINCOLNSHIRE COUNCIL

Design: FENCING (PERMANENT PHASE) SHEET 1

Role: CIVIL ENGINEER

Drawing Status: FOR APPROVAL

Scale: 1:500

Job no: 53335

Project Operator: SER - AWP - ZZ - 03 - DR - C - 3101

Submittal Code: S4

Rev: P02