


- NOTES:**
1. THESE NOTES ARE INTENDED TO AUGMENT DRAWINGS AND SPECIFICATIONS. WHERE CONFLICT OF REQUIREMENTS EXIST THE ORDER OF PRECEDENCE SHALL BE AS SHOWN IN THE SPECIFICATION. OTHERWISE THE STRICTEST PROVISION SHALL GOVERN.
 2. THIS DRAWING IS TO BE READ IN CONJUNCTION WITH ALL OTHER RELEVANT ENGINEERS AND ARCHITECTS DRAWINGS.
 3. DRAWINGS NOT TO BE SCALED. ALL DIMENSIONS TO BE CHECKED ON SITE BY THE CONTRACTOR. ANY DISCREPANCIES TO BE NOTIFIED TO THE ENGINEER AND FURTHER INSTRUCTIONS OBTAINED BEFORE WORK IS COMMENCED.
 4. PROPOSED CONTOURS ARE BASED ON THE 3D DESIGN MODEL AND THE TOPOGRAPHICAL SURVEY. THIS DRAWING IS FOR INFORMATION ONLY. REFER TO SETTING OUT DETAILS FOR LEVEL INFORMATION.

DISCLAIMER:

1. ALL DOCUMENTS ("DESIGNS") PREPARED BY THE CONSULTANT ARE CONFIDENTIAL TO THE CLIENT AND THEIR PROFESSIONAL ADVISERS. THEY MUST NOT BE SHARED, REPRODUCED, OR RELIED UPON BY THIRD PARTIES. THE CONSULTANT ACCEPTS LIABILITY FOR ANY USE BEYOND THE ORIGINAL INTENDED PURPOSE.
2. DESIGN BASED ON TOPOGRAPHICAL SURVEY INFORMATION P0318M/0075/DR-01 P02 FEBRUARY 2017 AND M181 AS BUILT INFORMATION SEPTEMBER 2025.
3. THE CLIENT MAY REPRODUCE THE DESIGNS ONLY TO COMPLETE THE INTENDED PROJECT. THE CONSULTANT IS NOT LIABLE FOR ANY OTHER USE.
4. NEITHER PARTY MAY DISCLOSE CONFIDENTIAL BUSINESS INFORMATION WITHOUT CONSENT EXCEPT TO PROFESSIONAL ADVISERS, INSURERS, OR AS REQUIRED BY LAW.

- KEY:**
- MAJOR CONTOUR @ 0.5m
 - MINOR CONTOUR @ 0.1m
 - 1:3.0 PROPOSED GRADIENT
 - 1:2,000m EXISTING LEVEL

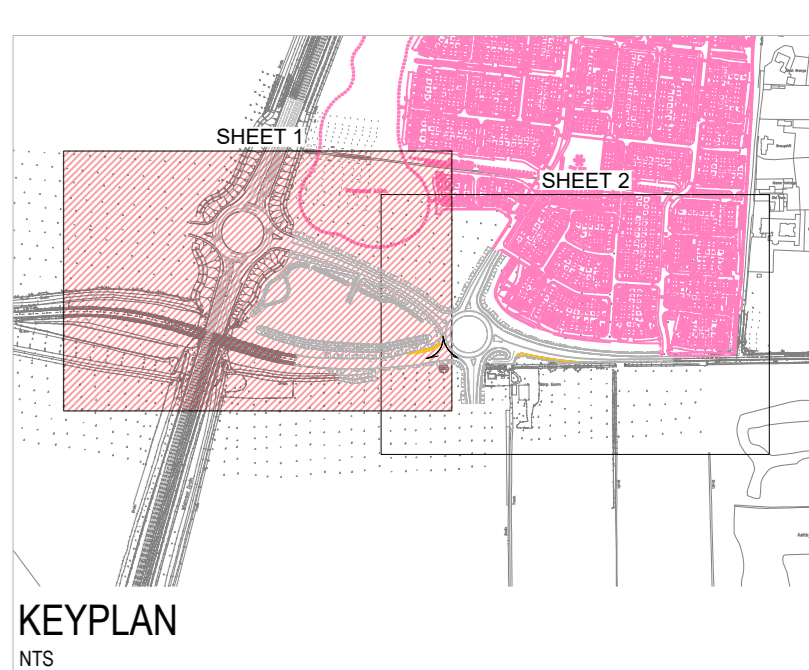


P02 FOR APPROVAL	27.03.25	HD	JEK	BH
P01 FIRST ISSUE	06.03.25	FM	JEK	BH
Rev	Description	Date	By	App

Alan Wood & Partners
www.alanwood.co.uk

Locations:
Hull
Leeds
Lincoln
Scarborough
Sheffield
Stockton-on-Tees
York

Issuing Office:
York Office
Omega 2
Monks Cross Drive
York
YO32 9GZ
eng@alanwood.co.uk
T. 01904 611594

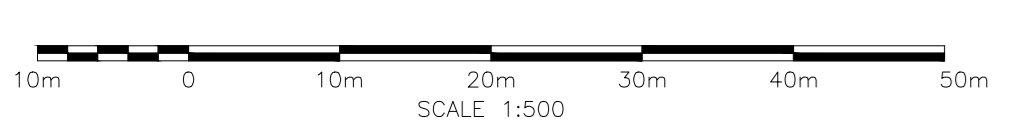

JOB NO. 53335: NLC M181 SOUTHERN JUNCTION - PHASE 2 B1450 SPUR AND EAST ROUNDABOUT (PERMANENT PHASE) DRAWING REFERENCE TABLE

DOCUMENT TITLE	DOCUMENT REFERENCE	DOCUMENT TITLE	DOCUMENT REFERENCE
SITE LAYOUT	SER-AWP-ZZ-01-DR-C-3103-3102	PAVEMENT	SER-AWP-ZZ-01-DR-C-3103-3102
ALIGNMENT PLAN	SER-AWP-ZZ-01-DR-C-3103-3102	KERBS AND FOOTWAYS	SER-AWP-ZZ-11-DR-C-3103-3103
CONTOUR PLAN	SER-AWP-ZZ-01-DR-C-3103-3101	ROAD MARKINGS	SER-AWP-ZZ-12-DR-C-3103-3102
CROSS-SECTIONS	SER-AWP-ZZ-01-DR-C-3144	TRAFFIC SIGNS & FOUNDATION DETAILS	SER-AWP-ZZ-13-DR-C-3111-3112 & 3161
ROADWAY	SER-AWP-ZZ-01-DR-3160-3161	ROADWAY LIGHTING	SER-RLDS-ZZ-14-D-C-1401-1405
SITE CLEARANCE	SER-AWP-ZZ-02-DR-C-3101-3102 & SER-RLDS-ZZ-02-D-C-0261	ELECTRICAL SCHEMATIC & STANDARD DETAILS	SER-RLDS-ZZ-14-D-C-1401-1405
FENCING	SER-AWP-ZZ-03-DR-C-3105-3102	LANDSCAPING	SER-RLDS-ZZ-01-DL-0003-0004 & 0005
DRAINAGE	SER-AWP-ZZ-05-D-C-3061-3065		

Project: **M181 SOUTHERN JUNCTION - PHASE 2 B1450 SPUR AND EAST ROUNDABOUT**

Client: **NORTH LINCOLNSHIRE COUNCIL**

Drawing: **CONTOUR PLAN (PERMANENT PHASE) SHEET 1**

Rev: **CIVIL ENGINEER**

Drawing Status: **FOR APPROVAL** Submittal Code: **S4**

Job no: **53335** Scale: **1:500** Rev: **P02**

Project: **SER - AWP - ZZ - 01 - DR - C - 3130**