


- NOTES:**
- THESE NOTES ARE INTENDED TO AUGMENT DRAWINGS AND SPECIFICATIONS. WHERE CONFLICT OF REQUIREMENTS EXIST THE ORDER OF PRECEDENCE SHALL BE AS SHOWN IN THE SPECIFICATION. OTHERWISE THE STRICTEST PROVISION SHALL GOVERN.
 - THIS DRAWING IS TO BE READ IN CONJUNCTION WITH ALL OTHER RELEVANT ENGINEERS AND ARCHITECTS DRAWINGS.
 - DRAWINGS NOT TO BE SCALED. ALL DIMENSIONS TO BE CHECKED ON SITE BY THE CONTRACTOR. ANY DISCREPANCIES TO BE NOTIFIED TO THE ENGINEER AND FURTHER INSTRUCTIONS OBTAINED BEFORE WORK IS COMMENCED.
 - PROPOSED CONTOURS ARE BASED ON THE 3D DESIGN MODEL AND THE TOPOGRAPHICAL SURVEY. THIS DRAWING IS FOR INFORMATION ONLY. REFER TO SETTING OUT DETAILS FOR LEVEL INFORMATION.

DISCLAIMER:

- ALL DOCUMENTS ("DESIGNS") PREPARED BY THE CONSULTANT ARE CONFIDENTIAL TO THE CLIENT AND THEIR PROFESSIONAL ADVISERS. THEY MUST NOT BE SHARED, REPRODUCED, OR RELIED UPON BY THIRD PARTIES. THE CONSULTANT ACCEPTS NO LIABILITY FOR ANY USE BEYOND THE ORIGINAL INTENDED PURPOSE.
- DESIGN BASED ON TOPOGRAPHICAL SURVEY INFORMATION P0318/18/075/DR/01 P02 FEBRUARY 2017 AND M181 AS BUILT INFORMATION SEPTEMBER 2022.
- THE CLIENT MAY REPRODUCE THE DESIGNS ONLY TO COMPLETE THE INTENDED PROJECT. THE CONSULTANT IS NOT LIABLE FOR ANY OTHER USE.
- NEITHER PARTY MAY DISCLOSE CONFIDENTIAL BUSINESS INFORMATION WITHOUT CONSENT EXCEPT TO PROFESSIONAL ADVISERS, INSURERS, OR AS REQUIRED BY LAW.

- KEY:**
- MAJOR CONTOUR @ 0.5m
 - MINOR CONTOUR @ 0.1m
 - 1:3.0 PROPOSED GRADIENT
 - EXISTING LEVEL

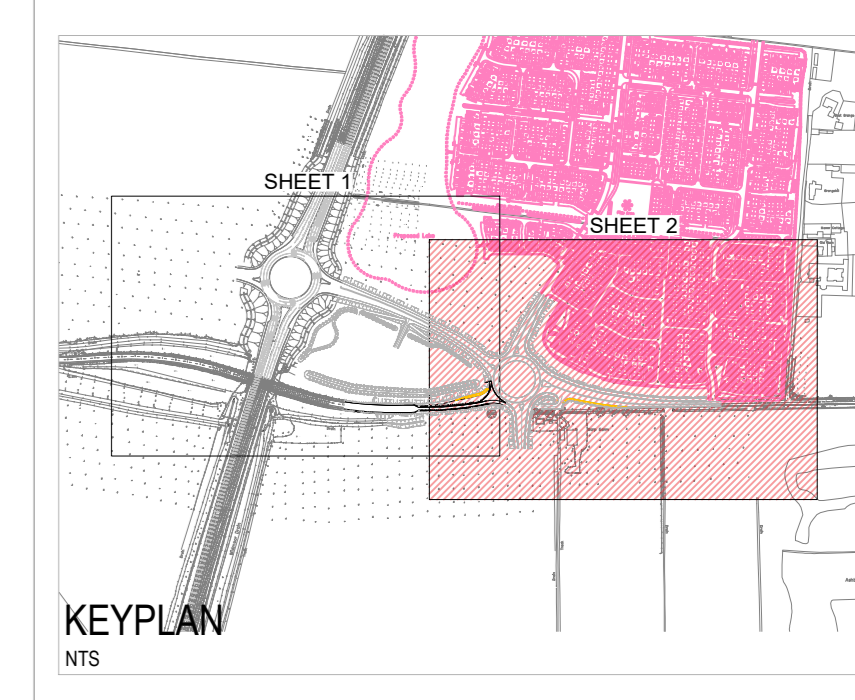

| | | | | |
|------------------|----------|----|-----|-----|
| P02 FOR APPROVAL | 29.03.25 | HD | JEK | BH |
| P01 FIRST ISSUE | 06.03.25 | FM | JEK | BH |
| Rev. Description | Date | By | Chk | App |

Alan Wood & Partners
www.alanwood.co.uk

Locations:
Hull
Leeds
Lincoln
Scarborough
Sheffield
Stockton-on-Tees
York

Issuing Office:
Sheffield
Stockton-on-Tees
York
eng@alanwood.co.uk
T. 01753 850000

Project: M181 SOUTHERN JUNCTION - PHASE 2 B1450 SPUR AND EAST ROUNDABOUT

Client: NORTH LINCOLNSHIRE COUNCIL

Design: CONTOUR PLAN (PERMANENT PHASE) SHEET 2

Rev: CIVIL ENGINEER

FOR APPROVAL

Scale: 1:500

Rev: P02

Project Code: S4

Project Name: SER - AWP - ZZ - 01 - DR - C - 3131

JOB NO. 53335, NLC M181 SOUTHERN JUNCTION - PHASE 2 B1450 SPUR AND EAST ROUNDABOUT (PERMANENT PHASE) DRAWING REFERENCE TABLE

| DOCUMENT TITLE | DOCUMENT REFERENCE | DOCUMENT TITLE | DOCUMENT REFERENCE |
|----------------|------------------------------|---|------------------------------|
| SITE LAYOUT | SER-AWP-ZZ-01-DR-C-3101-3102 | FINISHES | SER-AWP-ZZ-01-DR-C-3101-3102 |
| ALIGNMENT PLAN | SER-AWP-ZZ-01-DR-C-3101-3102 | KERBS AND FOOTWAYS | SER-AWP-ZZ-11-DR-C-3101-3102 |
| CONTOUR PLAN | SER-AWP-ZZ-01-DR-C-3101-3102 | ROAD MARKINGS | SER-AWP-ZZ-11-DR-C-3101-3102 |
| CROSS-SECTIONS | SER-AWP-ZZ-01-DR-C-3101-3102 | TW/FC SIGNS & FOUNDATION DETAILS | SER-AWP-ZZ-11-DR-C-3101-3102 |
| ISOPACHYTE | SER-AWP-ZZ-01-DR-C-3101-3102 | HIGHWAY LIGHTING | SER-6L09-ZZ-11-D-G-1401-1402 |
| SITE CLEARANCE | SER-AWP-ZZ-01-DR-C-3101-3102 | ELECTRICAL SCHEMATIC & STANDARD DETAILS | SER-6L09-ZZ-14-D-G-1401-1402 |
| FENCING | SER-AWP-ZZ-01-DR-C-3101-3102 | LANDSCAPING | SER-6R01-ZZ-01-D-1403-1404 |
| DRAINAGE | SER-AWP-ZZ-01-DR-C-3101-3102 | | |

