




- NOTES:**
1. THESE NOTES ARE INTENDED TO AUGMENT DRAWINGS AND SPECIFICATIONS. WHERE CONFLICT OF REQUIREMENTS EXIST THE ORDER OF PRECEDENCE SHALL BE AS SHOWN IN THE SPECIFICATION. OTHERWISE THE STRICTEST PROVISION SHALL GOVERN.
  2. THIS DRAWING IS TO BE READ IN CONJUNCTION WITH ALL OTHER RELEVANT ENGINEERS AND ARCHITECTS DRAWINGS.
  3. DRAWINGS NOT TO BE SCALED. ALL DIMENSIONS TO BE CHECKED ON SITE BY THE CONTRACTOR. ANY DISCREPANCIES TO BE NOTIFIED TO THE ENGINEER AND FURTHER INSTRUCTIONS OBTAINED BEFORE WORK IS COMMENCED.
  4. THE ENDS OF EXISTING FENCES TRUNCATED BY PERMANENT FENCING SHALL BE MADE GOOD.
  5. FOR EXISTING FENCING TO BE REMOVED REFER TO SITE CLEARANCE DRAWING NOS. SER-AWP-ZZ-03-DR-3-111-112.
  6. WHERE ROAD RESTRAINT SYSTEMS ARE PRESENT, FENCING SHALL BE INSTALLED OUTSIDE THE WORKING WIDTH OF THE SAFETY BARRIER.
- DISCLAIMER:**
1. ALL DOCUMENTS (DESIGNS) PREPARED BY THE CONSULTANT ARE CONFIDENTIAL TO THE CLIENT AND THEIR PROFESSIONAL ADVISERS. THEY MUST NOT BE SHARED, REPRODUCED, OR RELIED UPON BY THIRD PARTIES. THE CONSULTANT ACCEPTS NO LIABILITY FOR ANY USE BEYOND THE ORIGINAL INTENDED PURPOSE.
  2. DESIGN BASED ON TOPOGRAPHICAL SURVEY INFORMATION P-3116-M18-075-DRG-201 P02 FEBRUARY 2017 AND M181 AS BUILT INFORMATION SEPTEMBER 2020.
  3. THE CLIENT MAY REPRODUCE THE DESIGNS ONLY TO COMPLETE THE INTENDED PROJECT. THE CONSULTANT IS NOT LIABLE FOR ANY OTHER USE.
  4. NEITHER PARTY MAY DISCLOSE CONFIDENTIAL BUSINESS INFORMATION WITHOUT CONSENT EXCEPT TO PROFESSIONAL ADVISERS, INSURERS, OR AS REQUIRED BY LAW.

- KEY:**
- - - F1-TIMBER POST AND 3 RAIL FENCE TO LG 127
  - - - STEEL DOUBLE LEAF FIELD GATE 6m WIDE TO LG 127

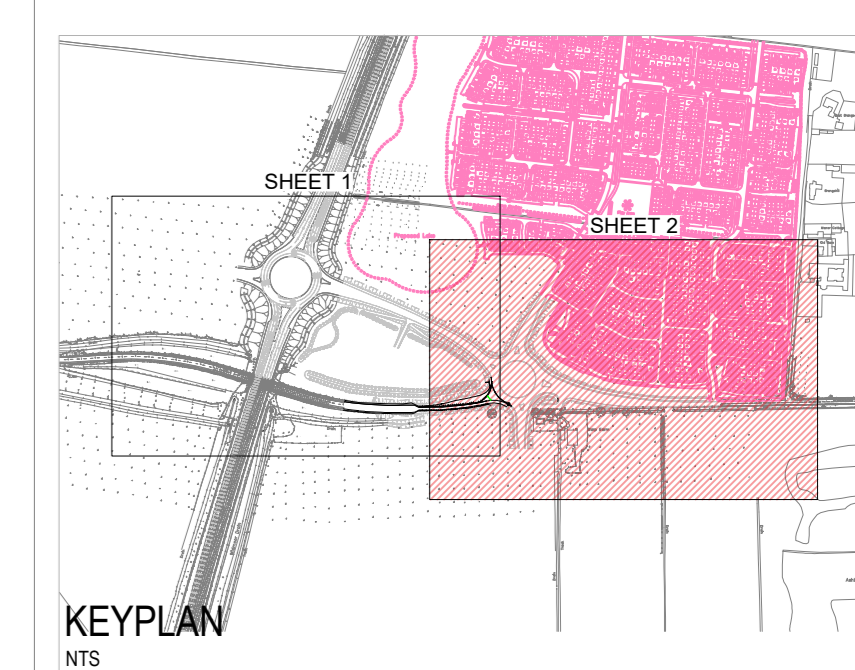

P02 FOR APPROVAL	27.03.20	HD	JEK	BH
P01 FIRST ISSUE	06.03.20	HD	JEK	BH
Rev. Description	Date	By	Ok	App


**Alan Wood & Partners**  
www.alanwood.co.uk

**Locations:**  
Hull  
Leeds  
Lincoln  
Scarborough  
Sheffield  
Stockton-on-Tees  
York

**Issuing Office:**  
York Office  
Omega 2  
Monks Cross Drive  
York  
YO32 9GZ  
eng@alanwood.co.uk  
T. 01904 611594

SHEET 1

SHEET 1

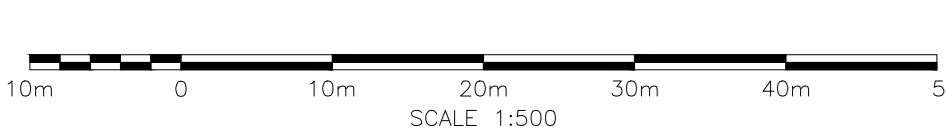

**JOB NO. 53335: NLC M181 SOUTHERN JUNCTION - PHASE 2 B1450 SPUR AND EAST ROUNDABOUT (PERMANENT PHASE) DRAWING REFERENCE TABLE**

DOCUMENT TITLE	DOCUMENT REFERENCE	DOCUMENT TITLE	DOCUMENT REFERENCE
SITE LAYOUT	SER-AWP-ZZ-03-DR-C-3101-3102	PAVEMENT	SER-AWP-ZZ-03-DR-C-3101-3103
ALIGNED PLAN	SER-AWP-ZZ-03-DR-C-3102-3103	KERBS AND FOOTWAYS	SER-AWP-ZZ-03-DR-C-3101-3103
CONTOUR PLAN	SER-AWP-ZZ-03-DR-C-3100-3101	ROAD MARKINGS	SER-AWP-ZZ-03-DR-C-3101-3103
CROSS-SECTIONS	SER-AWP-ZZ-03-DR-C-3104	TRAFFIC SIGNS & FOUNDATION DETAILS	SER-AWP-ZZ-03-DR-C-3111-3112 & 3101
ISOPACHYTE	SER-AWP-ZZ-03-DR-3100-3101	HIGHWAY LIGHTING	SER-8LDS-ZZ-14-D-C-1301
SITE CLEARANCE	SER-8LDS-ZZ-03-D-C-0201 & SER-8LDS-ZZ-03-D-C-0201	ELECTRICAL SCHEMATIC & STANDARD DETAILS	SER-8LDS-ZZ-14-D-C-1401-1408
FENCING	SER-AWP-ZZ-03-DR-C-3101-3102	LANDSCAPING	SER-8W0-ZZ-03-D-C-0003-0004 & 0005
DRAINAGE	SER-AWP-ZZ-03-D-C-3001-3005		

Project: **BURRINGHAM ROAD - EASTERN ROUNDABOUT DESIGN**

Client: **NORTH LINCOLNSHIRE COUNCIL**

Design: **FENCING PLAN (TEMPORARY PHASE) SHEET 2**

Rev: **CIVIL ENGINEER**

Drawing Status: **FOR REVIEW** Submittal Code: **S3**

Job no: **53335** Scale: **1:500** Rev: **P01**

Project: **53335** Draw: **03** Issue: **DR** Type: **C** Rev: **01**