


AMENDED

NOTES
This drawing is the property of fortynine design. It must not be copied or reproduced without written consent. Only figured dimensions are to be taken from this drawing. All contractors must visit site and be responsible for taking and checking all dimensions related to the works shown on the drawing.

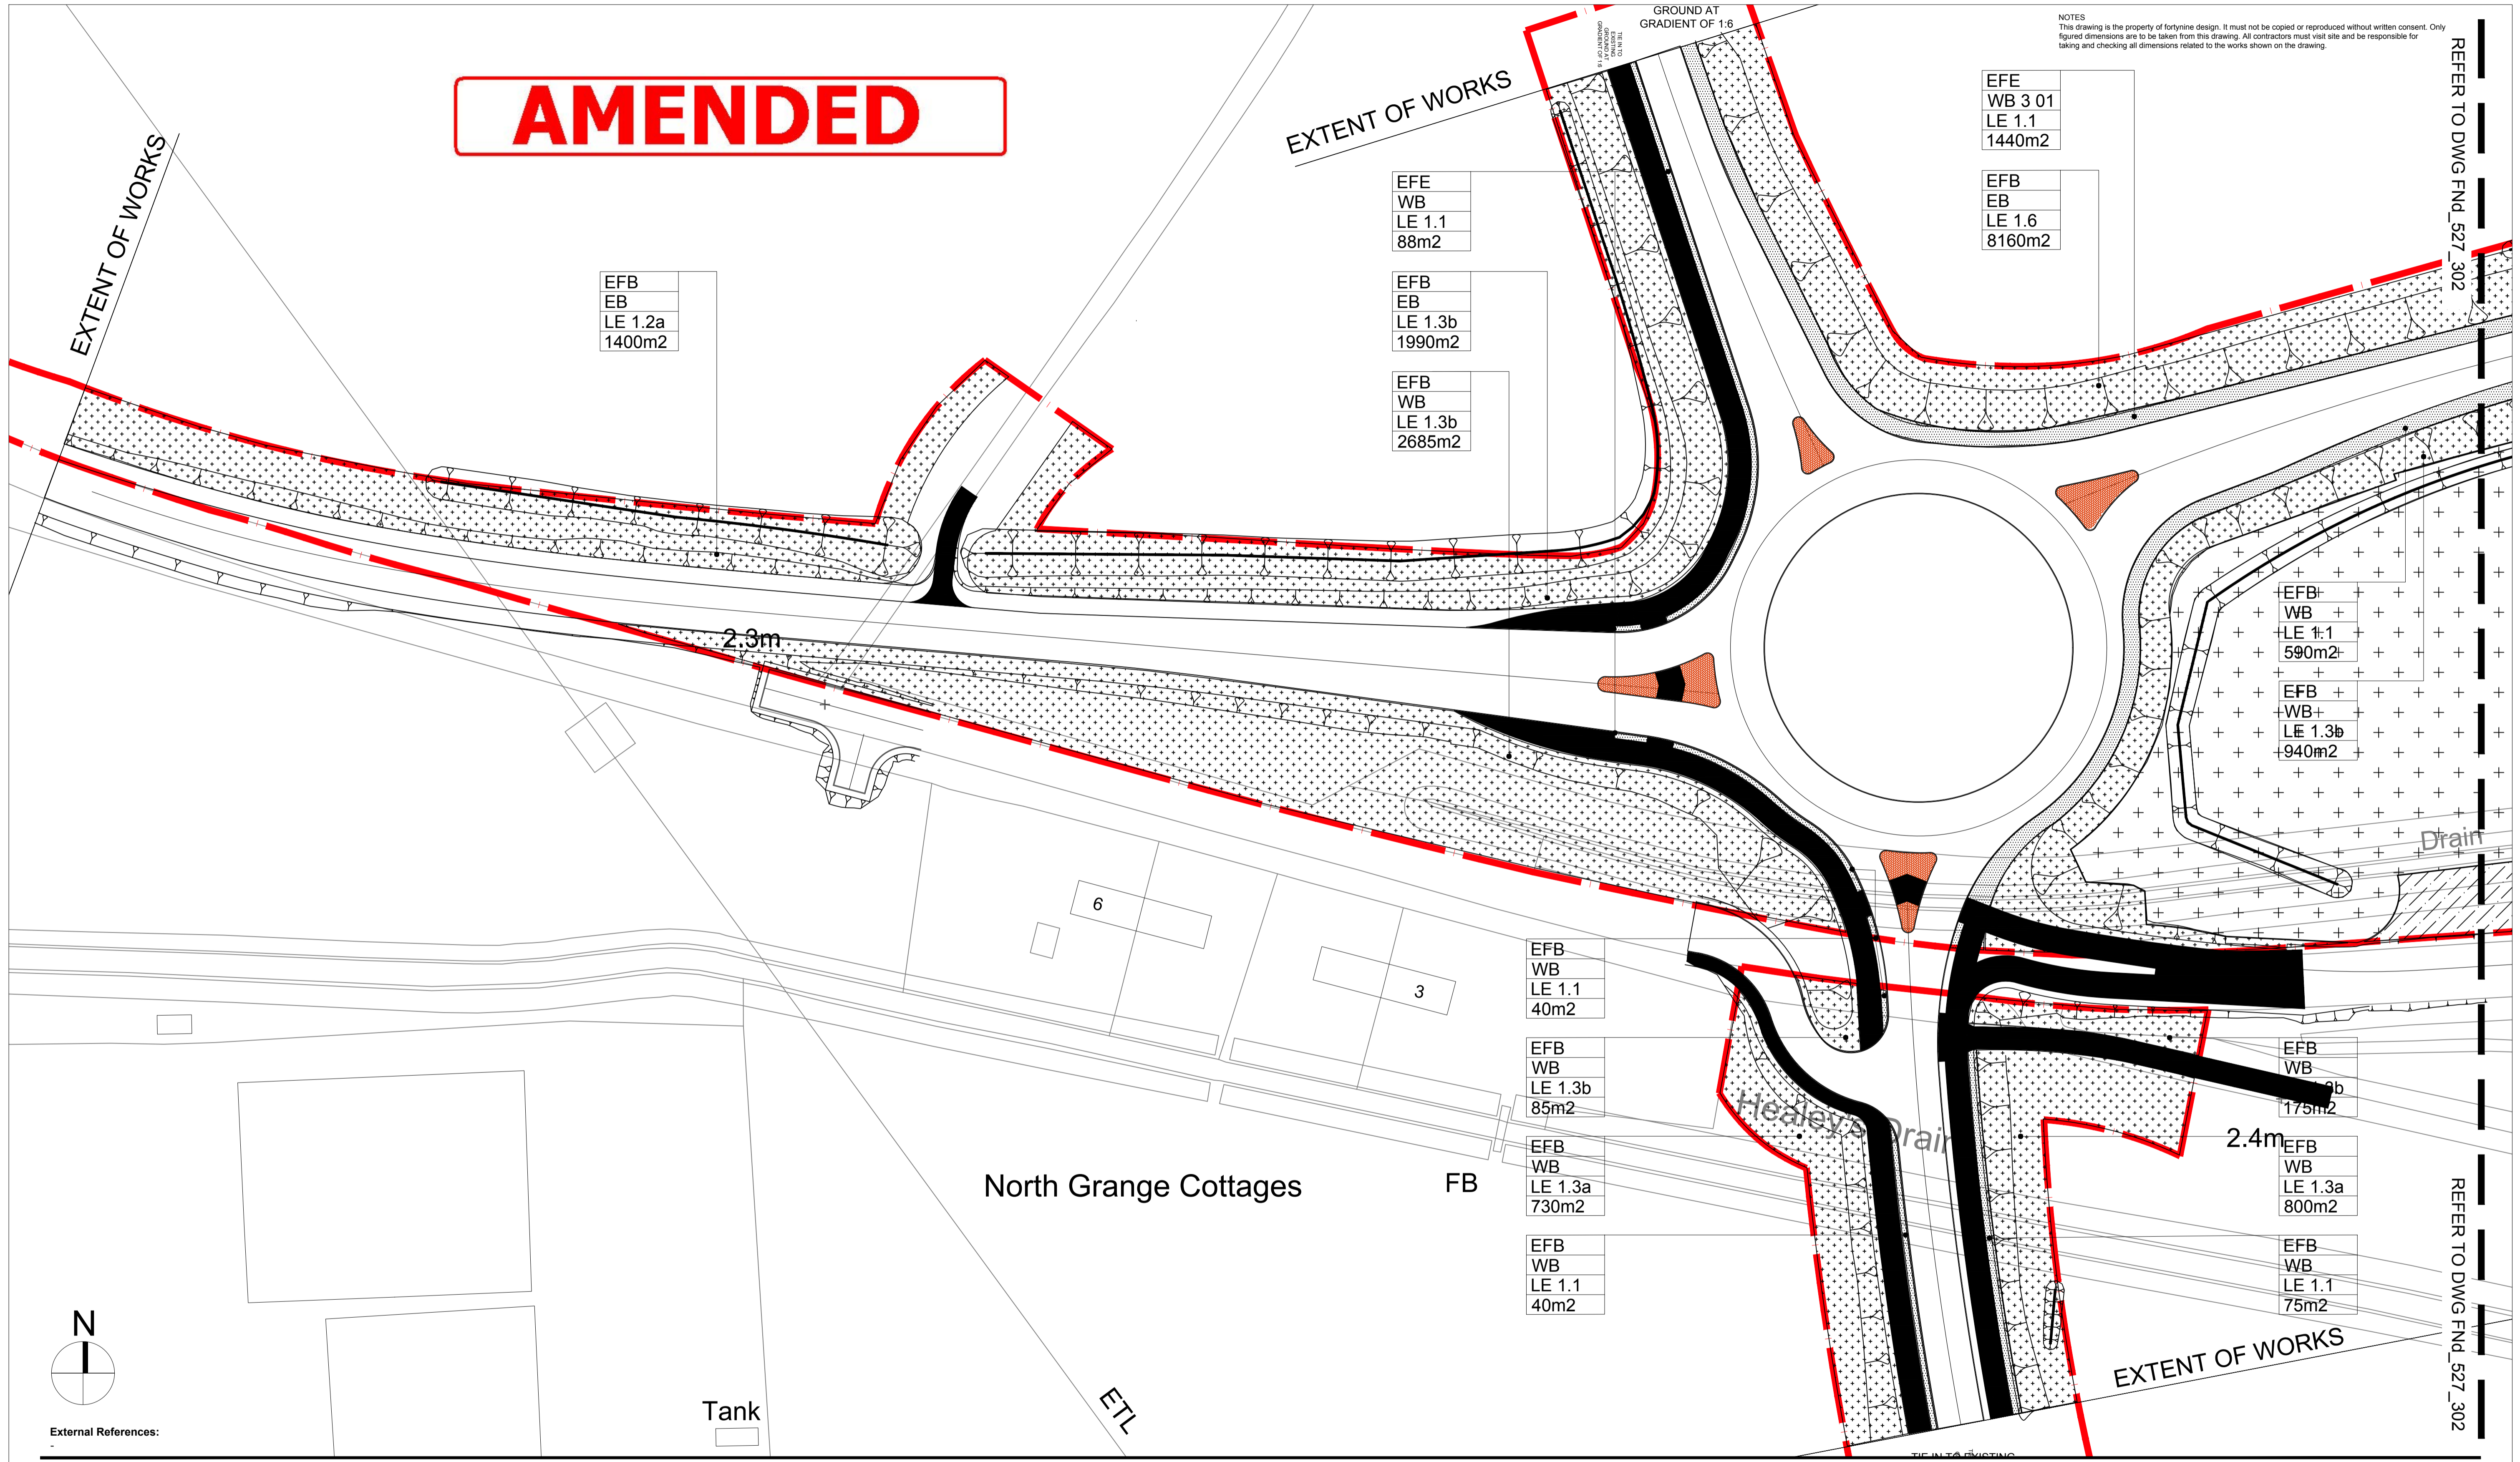

EFB
WB
LE 1.2a
1400m2

EFE
WB
LE 1.1
88m2

EFB
EB
LE 1.3b
1990m2

EFB
WB
LE 1.3b
2685m2

EFE
WB 3 01
LE 1.1
1440m2

EFB
EB
LE 1.6
8160m2

EFB
WB
LE 1:1
590m2

EFB
WB
LE 1.3b
940m2

EFB
WB
LE 1.1
40m2

EFB
WB
LE 1.3b
85m2


EFB
WB
LE 1.3a
730m2

EFB
WB
LE 1.1
40m2


EFB
WB
LE 1.3b
175m2

EFB
WB
LE 1.3a
800m2

EFB
WB
LE 1.1
75m2

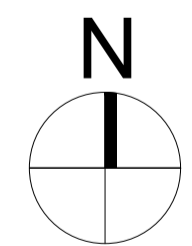

External References:

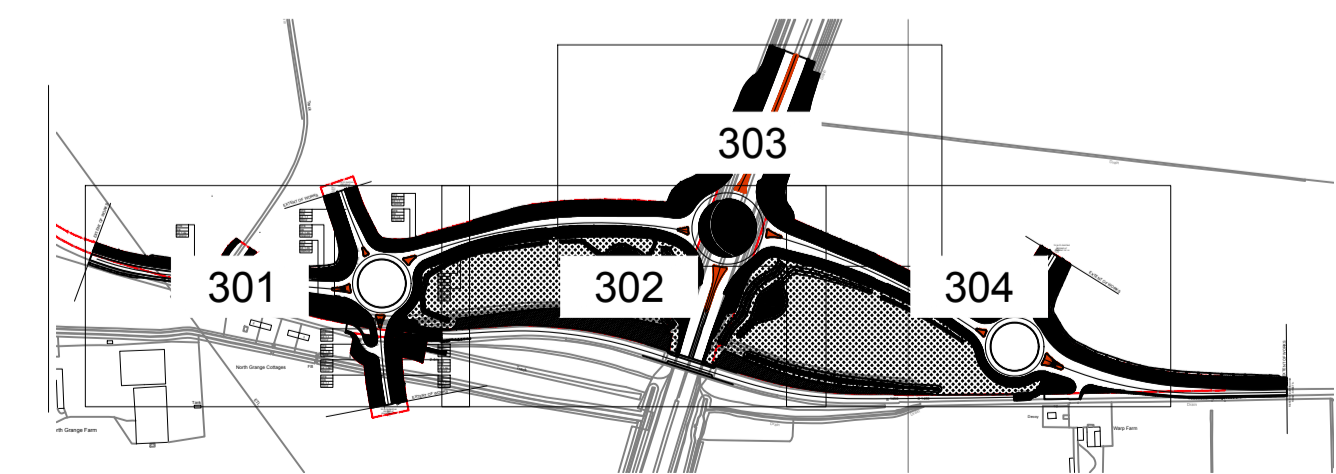

No.	Date	Revisions	Reason
A.	26.01.21		Removal of reference to sycamore <i>Acer pseudoplatanus</i> , Italian alder <i>Alnus cordata</i> or Common lime <i>Tilia x europaea</i> . As per NLC guidance.

Name: JJ
Project: Lincolnshire Lakes Highways
Drawing: Highways Landscape (1 of 5)

Scale: 1:500@A1
Date: Sept'20
Drawing No.: FNd_527_301
Revision: A.

- Preliminary
- Issued for Planning Approval
- Issued for Construction
- Issued for Design/Information
- Issued for Tender
- As Built

Drawing sheet size - A1

W : www.fortyninedesign.co.uk
E : office@fortyninedesign.co.uk

REFER TO DWG FND_527_302

REFER TO DWG FND_527_302

NOTES
 This drawing is the property of fortynine design. It must not be copied or reproduced without written consent. Only figured dimensions are to be taken from this drawing. All contractors must visit site and be responsible for taking and checking all dimensions related to the works shown on the drawing.


AMENDED

REFER TO DWG FNd_527_303

REFER TO DWG FNd_527_303


REFER TO DWG FNd_527_301

REFER TO DWG FNd_527_304

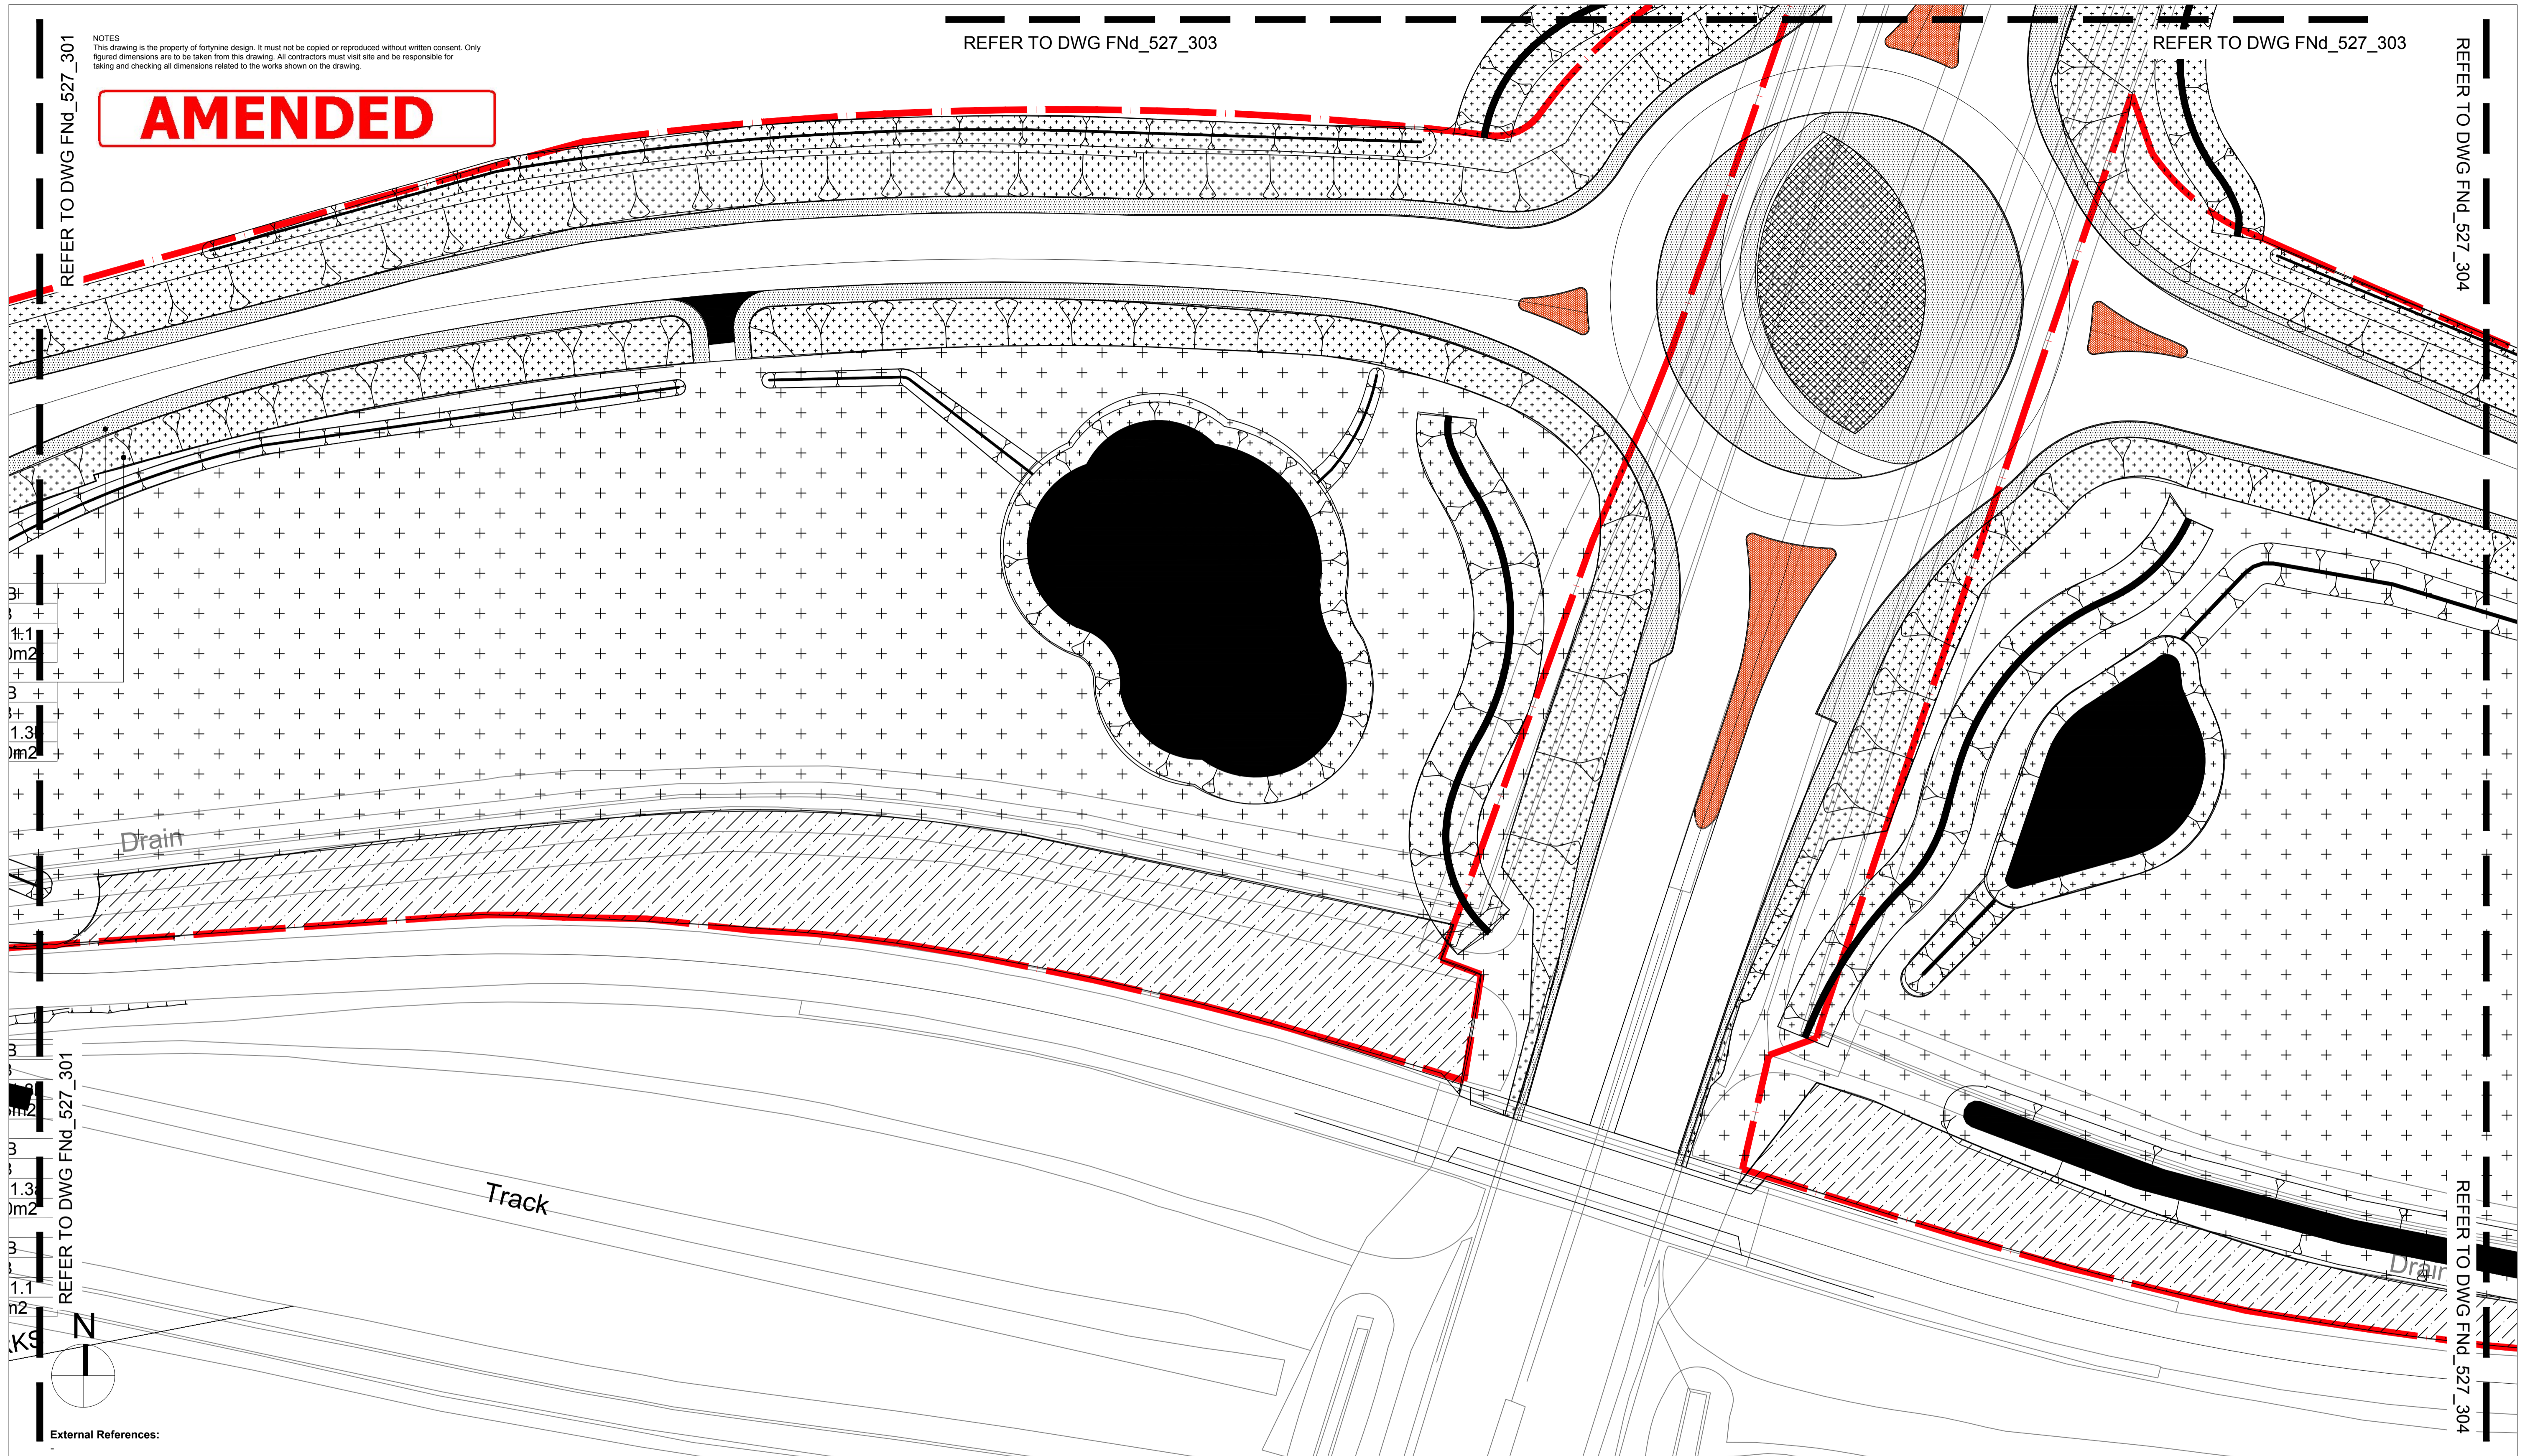

REFER TO DWG FNd_527_301


REFER TO DWG FNd_527_304

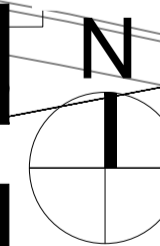

External References:

fortynine design

W : www.fortyninedesign.co.uk
 E : office@fortyninedesign.co.uk

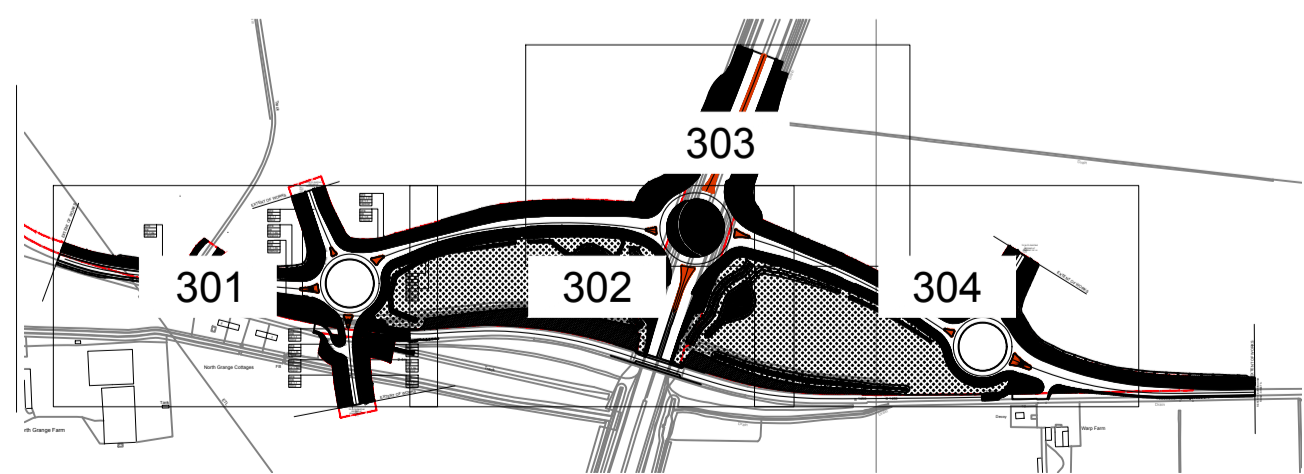

No.	Date	Reason
A.	26.01.21	Removal of reference to sycamore <i>Acer pseudoplatanus</i> , Italian alder <i>Alnus cordata</i> or Common lime <i>Tilia x europaea</i> . As per NLC guidance.

Name: JJ
 Project: Lincolnshire Lakes Highways
 Drawing: Highways Landscape (2of 5)

Scale: 1:500@A1
 Date: Sept'20
 Drawing No.: FNd_527_302
 Drawn: JJ
 Revision: A.

- Preliminary
- Issued for Planning Approval
- Issued for Construction
- Issued for Design/Information
- Issued for Tender
- As Built

Drawing sheet size - A1