


- NOTES:**
1. THESE NOTES ARE INTENDED TO AUGMENT DRAWINGS AND SPECIFICATIONS. WHERE CONFLICT OF REQUIREMENTS EXIST THE ORDER OF PRECEDENCE SHALL BE AS SHOWN IN THE SPECIFICATION. OTHERWISE THE STRICTER PROVISION SHALL GOVERN.
  2. THIS DRAWING IS TO BE READ IN CONJUNCTION WITH ALL OTHER RELEVANT ENGINEERS AND ARCHITECTS DRAWINGS.
  3. DRAWINGS NOT TO BE SCALED. ALL DIMENSIONS TO BE CHECKED ON SITE BY THE CONTRACTOR. ANY DISCREPANCIES TO BE NOTIFIED TO THE ENGINEER AND FURTHER INSTRUCTIONS OBTAINED BEFORE WORK IS COMMENCED.
  4. ALL DRAWINGS SHOULD BE READ IN CONJUNCTION WITH MCHW SPECIFICATION FOR HIGHWAY WORKS.
  5. TACTILE PAVING TO BE LAID IN ACCORDANCE WITH DEPARTMENT OF TRANSPORT RECOMMENDATIONS AND APPENDIX 13.11.
  6. BLISTER PATTERN TACTILE PAVING TO BE USED AT PEDESTRIAN CROSSINGS, RED COLOURED AT CONTROLLED CROSSINGS, BUFF COLOURED AT UNCONTROLLED CROSSINGS.
  7. KERB TYPE K1 ARE TO BE LAID AT 100mm CHECK.
  8. KERB TYPE K3 ARE TO BE LAID AT 0.6mm CHECK AT PEDESTRIAN CROSSING POINTS AND 25mm AT VEHICLE CROSSINGS.
  9. ALL DRAWINGS SHOULD BE READ IN CONJUNCTION WITH MCHW SPECIFICATION FOR HIGHWAY WORKS.

**DISCLAIMER:**

1. ALL DOCUMENTS ("DESIGNS") PREPARED BY THE CONSULTANT ARE CONFIDENTIAL TO THE CLIENT AND THEIR PROFESSIONAL ADVISERS. THEY MUST NOT BE SHARED, REPRODUCED, OR RELIED UPON BY THIRD PARTIES. THE CONSULTANT ACCEPTS NO LIABILITY FOR ANY USE BEYOND THE ORIGINAL INTENDED PURPOSE.
2. DESIGN DESIGN BASED ON TOPOGRAPHICAL SURVEY INFORMATION P4315M18-075-000-001 P02 FEBRUARY 2017 AND 1818 AS BUILT INFORMATION SEPTEMBER 2025.
3. THE CLIENT MAY REPRODUCE THE DESIGNS ONLY TO COMPLETE THE INTENDED PROJECT. THE CONSULTANT IS NOT LIABLE FOR ANY OTHER USE.
4. NEITHER PARTY MAY DISCLOSE CONFIDENTIAL BUSINESS INFORMATION WITHOUT CONSENT EXCEPT TO PROFESSIONAL ADVISERS, INSURERS, OR AS REQUIRED BY LAW.

- KEY/LEGEND:**
- K1 - HALF BATTERED KERB
  - K2 - TRANSITION KERB
  - K3 - BILLOUSED KERB
  - X1 - EDGE KERB
  - X5 - CHANNEL BLOCK
  - X6 - REVERSED BALL NOSE
  - TACTILE PAVING
  - FW1 - FOOTWAY CONSTRUCTION
  - FW2 - FOOTWAY CONSTRUCTION

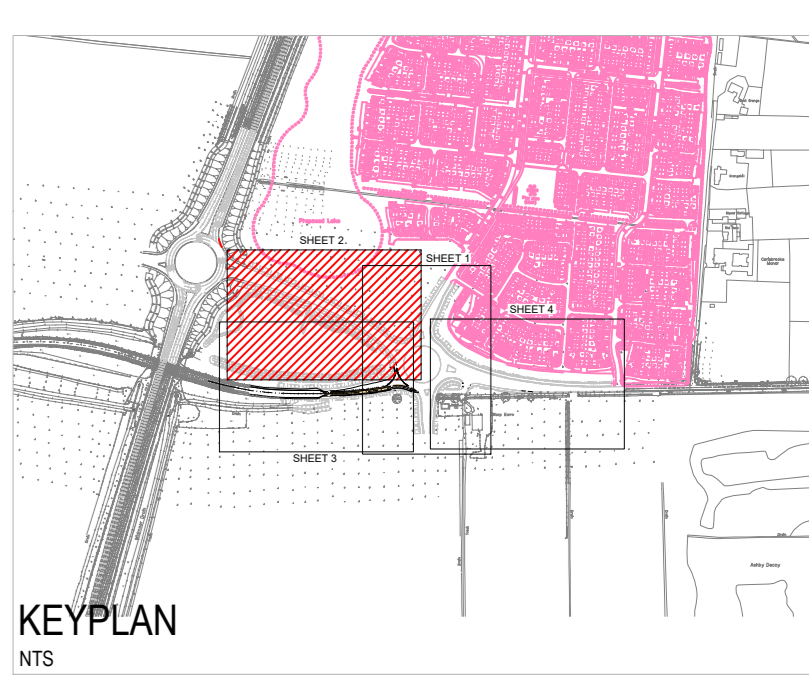

P02 FOR APPROVAL	27.03.25	BH	JEK	BH
P01 FIRST ISSUE	06.03.25	HD	JEK	BH
Rev	Description	Date	By	Chk


**Alan Wood & Partners**  
www.alanwood.co.uk

**Locations:**  
Hull  
Leeds  
Lincoln  
Scarborough  
Sheffield  
Stockton-on-Tees  
York

**Issuing Office:**  
York Office  
Omega 2  
Monks Cross Drive  
York  
YO32 9GZ  
eng@alanwood.co.uk  
T. 01904 611594

**JOB NO. 53335 - NLC M161 SOUTHERN JUNCTION - PHASE 2 B1450 SPUR AND EAST ROUNDABOUT (PERMANENT PHASE) DRAWING REFERENCE TABLE**

DOCUMENT TITLE	DOCUMENT REFERENCE	DOCUMENT TITLE	DOCUMENT REFERENCE
SITE PLAN	SER.AWP.ZZ-01-DR-C-310-3102	TRAFFIC	SER.AWP.ZZ-02-DR-C-310-3102
ALIGNMENT PLAN	SER.AWP.ZZ-01-DR-C-310-3102	KERBS AND FOOTWAYS	SER.AWP.ZZ-11-DR-C-310-3103
CONTOUR PLAN	SER.AWP.ZZ-01-DR-C-310-3101	ROAD MARKINGS	SER.AWP.ZZ-12-DR-C-310-3102
CROSS SECTIONS	SER.AWP.ZZ-01-DR-C-314	TRAFFIC SIGNS & FOUNDATION DETAILS	SER.AWP.ZZ-12-DR-C-311-3112 & 3311
BIOPACHTE	SER.AWP.ZZ-01-DR-C-310-3101	HIGHWAY LIGHTING	SER.BLDZ.ZZ-13-D-G-1301
SITE CLEARANCE	SER.AWP.ZZ-02-DR-C-310-3102 & SER.BLDZ.ZZ-02-D-G-0202	ELECTRICAL SCHEMATIC & STANDARDS DETAILS	SER.BLDZ.ZZ-14-D-G-1401-1408
FENCING	SER.AWP.ZZ-03-DR-C-310-3102	LANDSCAPING	SER.BRD.ZZ-01-D-L-0003-0004 & 9006
DRAINAGE	SER.AWP.ZZ-05-D-C-301-3005		

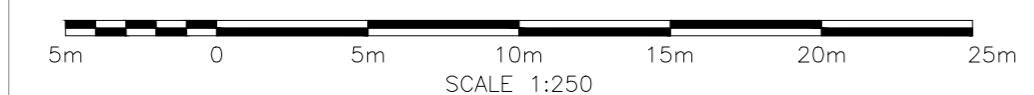

**Project**  
BURRINGHAM ROAD - EASTERN ROUNDABOUT DESIGN

**Client**  
NORTH LINCOLNSHIRE COUNCIL

**Drawing**  
KERBING AND FOOTWAYS (PERMANENT PHASE) - SHEET 2

**Rev**  
CIVIL ENGINEER

**Drawing Status**  
FOR APPROVAL

**Submittal Code**  
S4

**Job no.** 53335 **Scale** A3 1:250 **Rev** P02

**Project Operator** Zone Level Type Risk Number  
SER - AWP - ZZ - 11 - DR - C - 3102