


- NOTES:**
1. THESE NOTES ARE INTENDED TO AUGMENT DRAWINGS AND SPECIFICATIONS. WHERE CONFLICT OF REQUIREMENTS EXIST THE ORDER OF PRECEDENCE SHALL BE AS SHOWN IN THE SPECIFICATION. OTHERWISE THE STRICTEST PROVISION SHALL GOVERN.
 2. THIS DRAWING IS TO BE READ IN CONJUNCTION WITH ALL OTHER RELEVANT ENGINEERS AND ARCHITECTS DRAWINGS.
 3. DRAWINGS NOT TO BE SCALED. ALL DIMENSIONS TO BE CHECKED ON SITE BY THE CONTRACTOR. ANY DISCREPANCIES TO BE NOTIFIED TO THE ENGINEER AND FURTHER INSTRUCTIONS OBTAINED BEFORE WORK IS COMMENCED.
 4. ALL DRAWING SHOULD BE READ IN CONJUNCTION WITH MCHW SPECIFICATION FOR HIGHWAY WORKS.

- DISCLAIMER:**
1. ALL DOCUMENTS ('DESIGNS') PREPARED BY THE CONSULTANT ARE CONFIDENTIAL TO THE CLIENT AND THEIR PROFESSIONAL ADVISERS. THEY MUST NOT BE SHARED, REPRODUCED, OR RELIED UPON BY THIRD PARTIES. THE CONSULTANT ACCEPTS NO LIABILITY FOR ANY USE BEYOND THE ORIGINAL INTENDED PURPOSE.
 2. DESIGN BASED ON TOPOGRAPHICAL SURVEY INFORMATION P/919/M18-075-DRG-001 P/2 FEBRUARY 2017 AND M181 AS BUILT INFORMATION SEPTEMBER 2020.
 3. THE CLIENT MAY REPRODUCE THE DESIGNS ONLY TO COMPLETE THE INTENDED PROJECT. THE CONSULTANT IS NOT LIABLE FOR ANY OTHER USE.
 4. NEITHER PARTY MAY DISCLOSE CONFIDENTIAL BUSINESS INFORMATION WITHOUT CONSENT EXCEPT TO PROFESSIONAL ADVISERS, INSURERS, OR AS REQUIRED BY LAW.

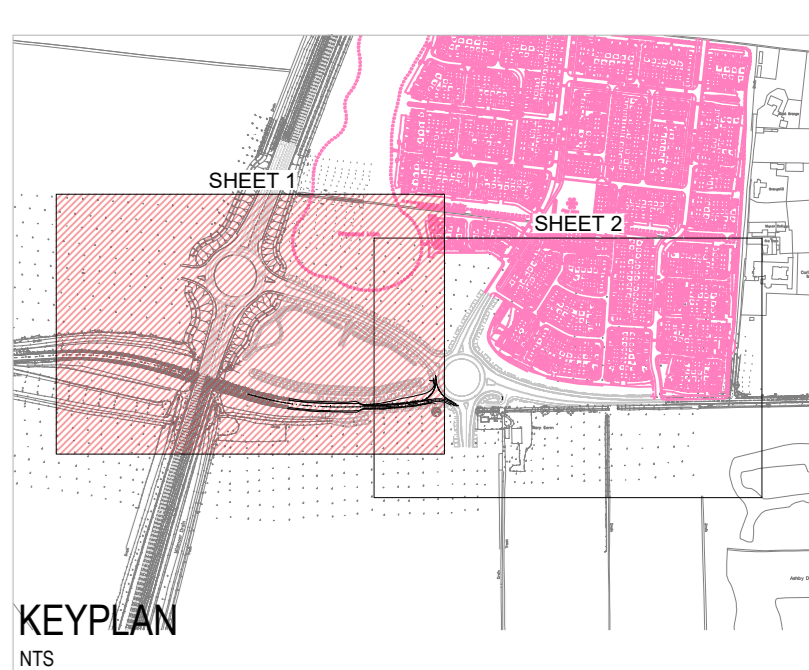


P02 FOR APPROVAL	27.03.20	HD	JEK	BH
P01 FIRST ISSUE	06.03.20	HD	JEK	BH
Rev	Description	Date	By	Ok

www.alanwood.co.uk

Locations:
 Hull
 Leeds
 Lincoln
 Scarborough
 Sheffield
 Stockton-on-Tees
 York

Issuing Office:
 York Office
 Omega 2
 Monks Cross Drive
 York
 YO32 9GZ
 eng@alanwood.co.uk
 T. 01904 611594

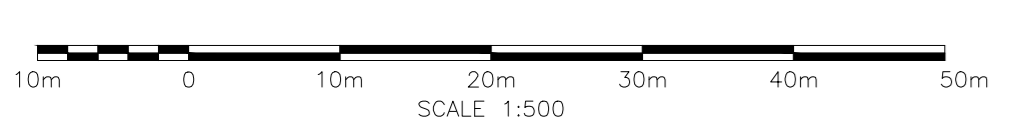

- KEYLEGEND:**
- PTT - ASPHALTIC PAVEMENT ACCESSES
 - PLANE OFF AND RESTAITE TO REQUIRED LEVELS
 - SURFACE COURSE PSV - 50

JOB NO. 53335: NLC M181 SOUTHERN JUNCTION - PHASE 2 B1450 SPUR AND EAST ROUNDABOUT (PERMANENT PHASE) DRAWING REFERENCE TABLE

DOCUMENT TITLE	DOCUMENT REFERENCE	DOCUMENT TITLE	DOCUMENT REFERENCE
SITE LAYOUT	SER-AMP-ZZ-01-DR-C-310-3102	PAVING	SER-AMP-ZZ-02-DR-C-310-3102
ALIGNMENT PLAN	SER-AMP-ZZ-01-DR-C-310-3102	KERBS AND FOOTWAYS	SER-AMP-ZZ-11-DR-C-310-3103
CONTOUR PLAN	SER-AMP-ZZ-01-DR-C-310-3101	ROAD MARKINGS	SER-AMP-ZZ-12-DR-C-310-3102
CROSS-SECTIONS	SER-AMP-ZZ-01-DR-C-314	TRAFFIC SIGNS & FOUNDATION DETAILS	SER-AMP-ZZ-13-DR-C-311-3112 & 3031
ISOPACHYTE	SER-AMP-ZZ-01-DR-310-3161	HIGHWAY LIGHTING	SER-SL05-ZZ-13-DR-C-1201
SITE CLEARANCE	SER-AMP-ZZ-02-DR-C-310-3102 & SER-SL05-ZZ-02-DR-C-0201	ELECTRICAL, SCHEMATIC & STANDARD DETAILS	SER-SL05-ZZ-14-DR-C-1401-1406
FENCING	SER-AMP-ZZ-03-DR-C-310-3102	LANDSCAPING	SER-BRD-01-DR-C-0603-0604 & 609
DRAINAGE	SER-AMP-ZZ-04-DR-C-3001-3005		

Project: **M181 SOUTHERN JUNCTION - PHASE 2 B1450 SPUR AND EAST ROUNDABOUT**

Client: **NORTH LINCOLNSHIRE COUNCIL**

Drawing: **PAVEMENTS (PERMANENT PHASE) - SHEET 1**

Rev: **CIVIL ENGINEER**

Drawing Status: **FOR APPROVAL** Suitability Code: **S4**

Job no: **53335** Scale: **A3 1:500** Rev: **P02**

Project Operator: **Steve** Level: **Type** Risk: **Number**

Rev: **SER - AMP - ZZ - 07 - D - C - 3101**