


SHEET 1



SHEET 1

- NOTES:**
1. THESE NOTES ARE INTENDED TO AUGMENT DRAWINGS AND SPECIFICATIONS. WHERE CONFLICT OF REQUIREMENTS EXIST THE ORDER OF PRECEDENCE SHALL BE AS SHOWN IN THE SPECIFICATION, OTHERWISE THE STRICTEST PROVISION SHALL GOVERN.
 2. THIS DRAWING IS TO BE READ IN CONJUNCTION WITH ALL OTHER RELEVANT ENGINEERS AND ARCHITECTS DRAWINGS.
 3. DRAWINGS NOT TO BE SCALED. ALL DIMENSIONS TO BE CHECKED ON SITE BY THE CONTRACTOR. ANY DISCREPANCIES TO BE NOTIFIED TO THE ENGINEER AND FURTHER INSTRUCTIONS OBTAINED BEFORE WORK IS COMMENCED.
 4. ALL DRAWINGS SHOULD BE READ IN CONJUNCTION WITH MCHW SPECIFICATION FOR HIGHWAY WORKS.

- DISCLAIMER:**
1. ALL DOCUMENTS ("DESIGNS") PREPARED BY THE CONSULTANT ARE CONFIDENTIAL TO THE CLIENT AND THEIR PROFESSIONAL ADVISERS. THEY MUST NOT BE SHARED, REPRODUCED, OR RELIED UPON BY THIRD PARTIES. THE CONSULTANT ACCEPTS NO LIABILITY FOR ANY USE BEYOND THE ORIGINAL INTENDED PURPOSE.
 2. DESIGN BASED ON TOPOGRAPHICAL SURVEY INFORMATION P0319M18-075-DRG-001 P02 FEBRUARY 2017 AND M181 AS BUILT INFORMATION SEPTEMBER 2020.
 3. THE CLIENT MAY REPRODUCE THE DESIGNS ONLY TO COMPLETE THE INTENDED PROJECT. THE CONSULTANT IS NOT LIABLE FOR ANY OTHER USE.
 4. NEITHER PARTY MAY DISCLOSE CONFIDENTIAL BUSINESS INFORMATION WITHOUT CONSENT EXCEPT TO PROFESSIONAL ADVISERS, INSURERS, OR AS REQUIRED BY LAW.

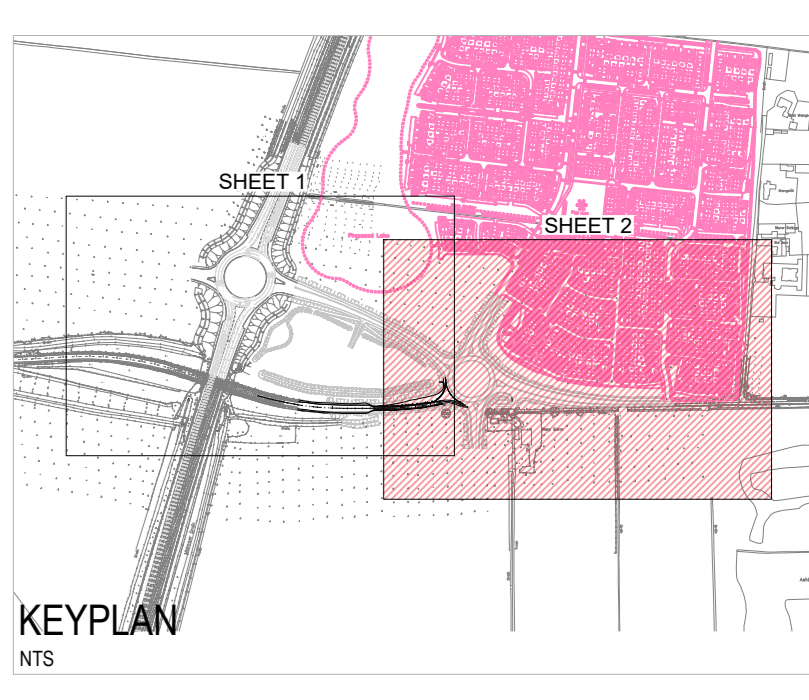


P02 FOR APPROVAL	27.03.20	HD	JEK	BH
P01 FIRST ISSUE	06.03.20	HD	JEK	BH
Rev	Description	Date	By	App

Alan Wood & Partners
www.alanwood.co.uk

Locations:
Hull
Leeds
Lincoln
Scarborough
Sheffield
Stockton-on-Tees
York

Issuing Office:
York Office
Omega 2
Monks Cross Drive
York
YO32 9GZ
eng@alanwood.co.uk
T. 01904 611594

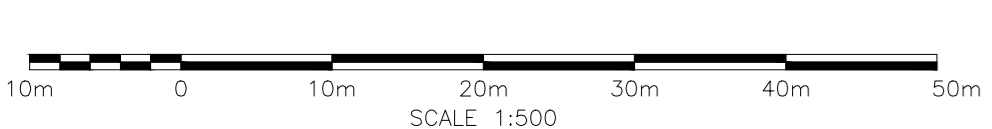

- KEYLEGEND:**
- PTT - ASPHALTIC PAVEMENT ACCESSES
 - PLANE OFF AND REINSTATE TO REQUIRED LEVELS
 - SURFACE COURSE PSD - 50

JOB NO. 53335: NLC M181 SOUTHERN JUNCTION - PHASE 2 B1450 SPUR AND EAST ROUNDABOUT (PERMANENT PHASE) DRAWING REFERENCE TABLE

DOCUMENT TITLE	DOCUMENT REFERENCE	DOCUMENT TITLE	DOCUMENT REFERENCE
SITE LAYOUT	SER-AMP-ZZ-01-DR-C-310-3102	KERBS AND FOOTWAYS	SER-AMP-ZZ-11-DR-C-3101-3103
ALIGNMENT PLAN	SER-AMP-ZZ-01-DR-C-310-3102	ROAD MARKINGS	SER-AMP-ZZ-12-DR-C-3111-3112 & 3101
CROSS-SECTIONS	SER-AMP-ZZ-01-DR-C-310-3101	TRAFFIC SIGNS & FOUNDATION DETAILS	SER-AMP-ZZ-13-DR-C-3111-3112 & 3101
ISOPACHYTE	SER-AMP-ZZ-01-DR-3100-3101	HIGHWAY LIGHTING	SER-SLDZ-ZZ-13-DC-1201
SITE CLEARANCE	SER-AMP-ZZ-02-DR-C-3101-3102 & SER-SLDZ-ZZ-02-DC-1201	ELECTRICAL, SCHEDULES & STANDARD DETAILS	SER-SLDZ-ZZ-14-DC-1401-1406
FENCING	SER-AMP-ZZ-03-DR-C-3101-3102	LANDSCAPING	SER-BRD-ZZ-01-DL-003-004 & 009
DRAINAGE	SER-AMP-ZZ-04-DC-C-3001-3005		

Project: **M181 SOUTHERN JUNCTION - PHASE 2 B1450 SPUR AND EAST ROUNDABOUT**

Client: **NORTH LINCOLNSHIRE COUNCIL**

Drawing: **PAVEMENT (PERMANENT PHASE) - SHEET 2**

Rev: **CIVIL ENGINEER**

Drawing Status: **FOR APPROVAL** Suitability Code: **S4**

Job no: **53335** Scale: **A3 1:500** Rev: **P02**

Project Operator: **SER - AMP - ZZ - 07 - D - C - 3102**