


TIE IN TO EXISTING GROUND AT GRADIENT OF 1:6



TIE IN TO EXISTING GROUND AT GRADIENT OF 1:6

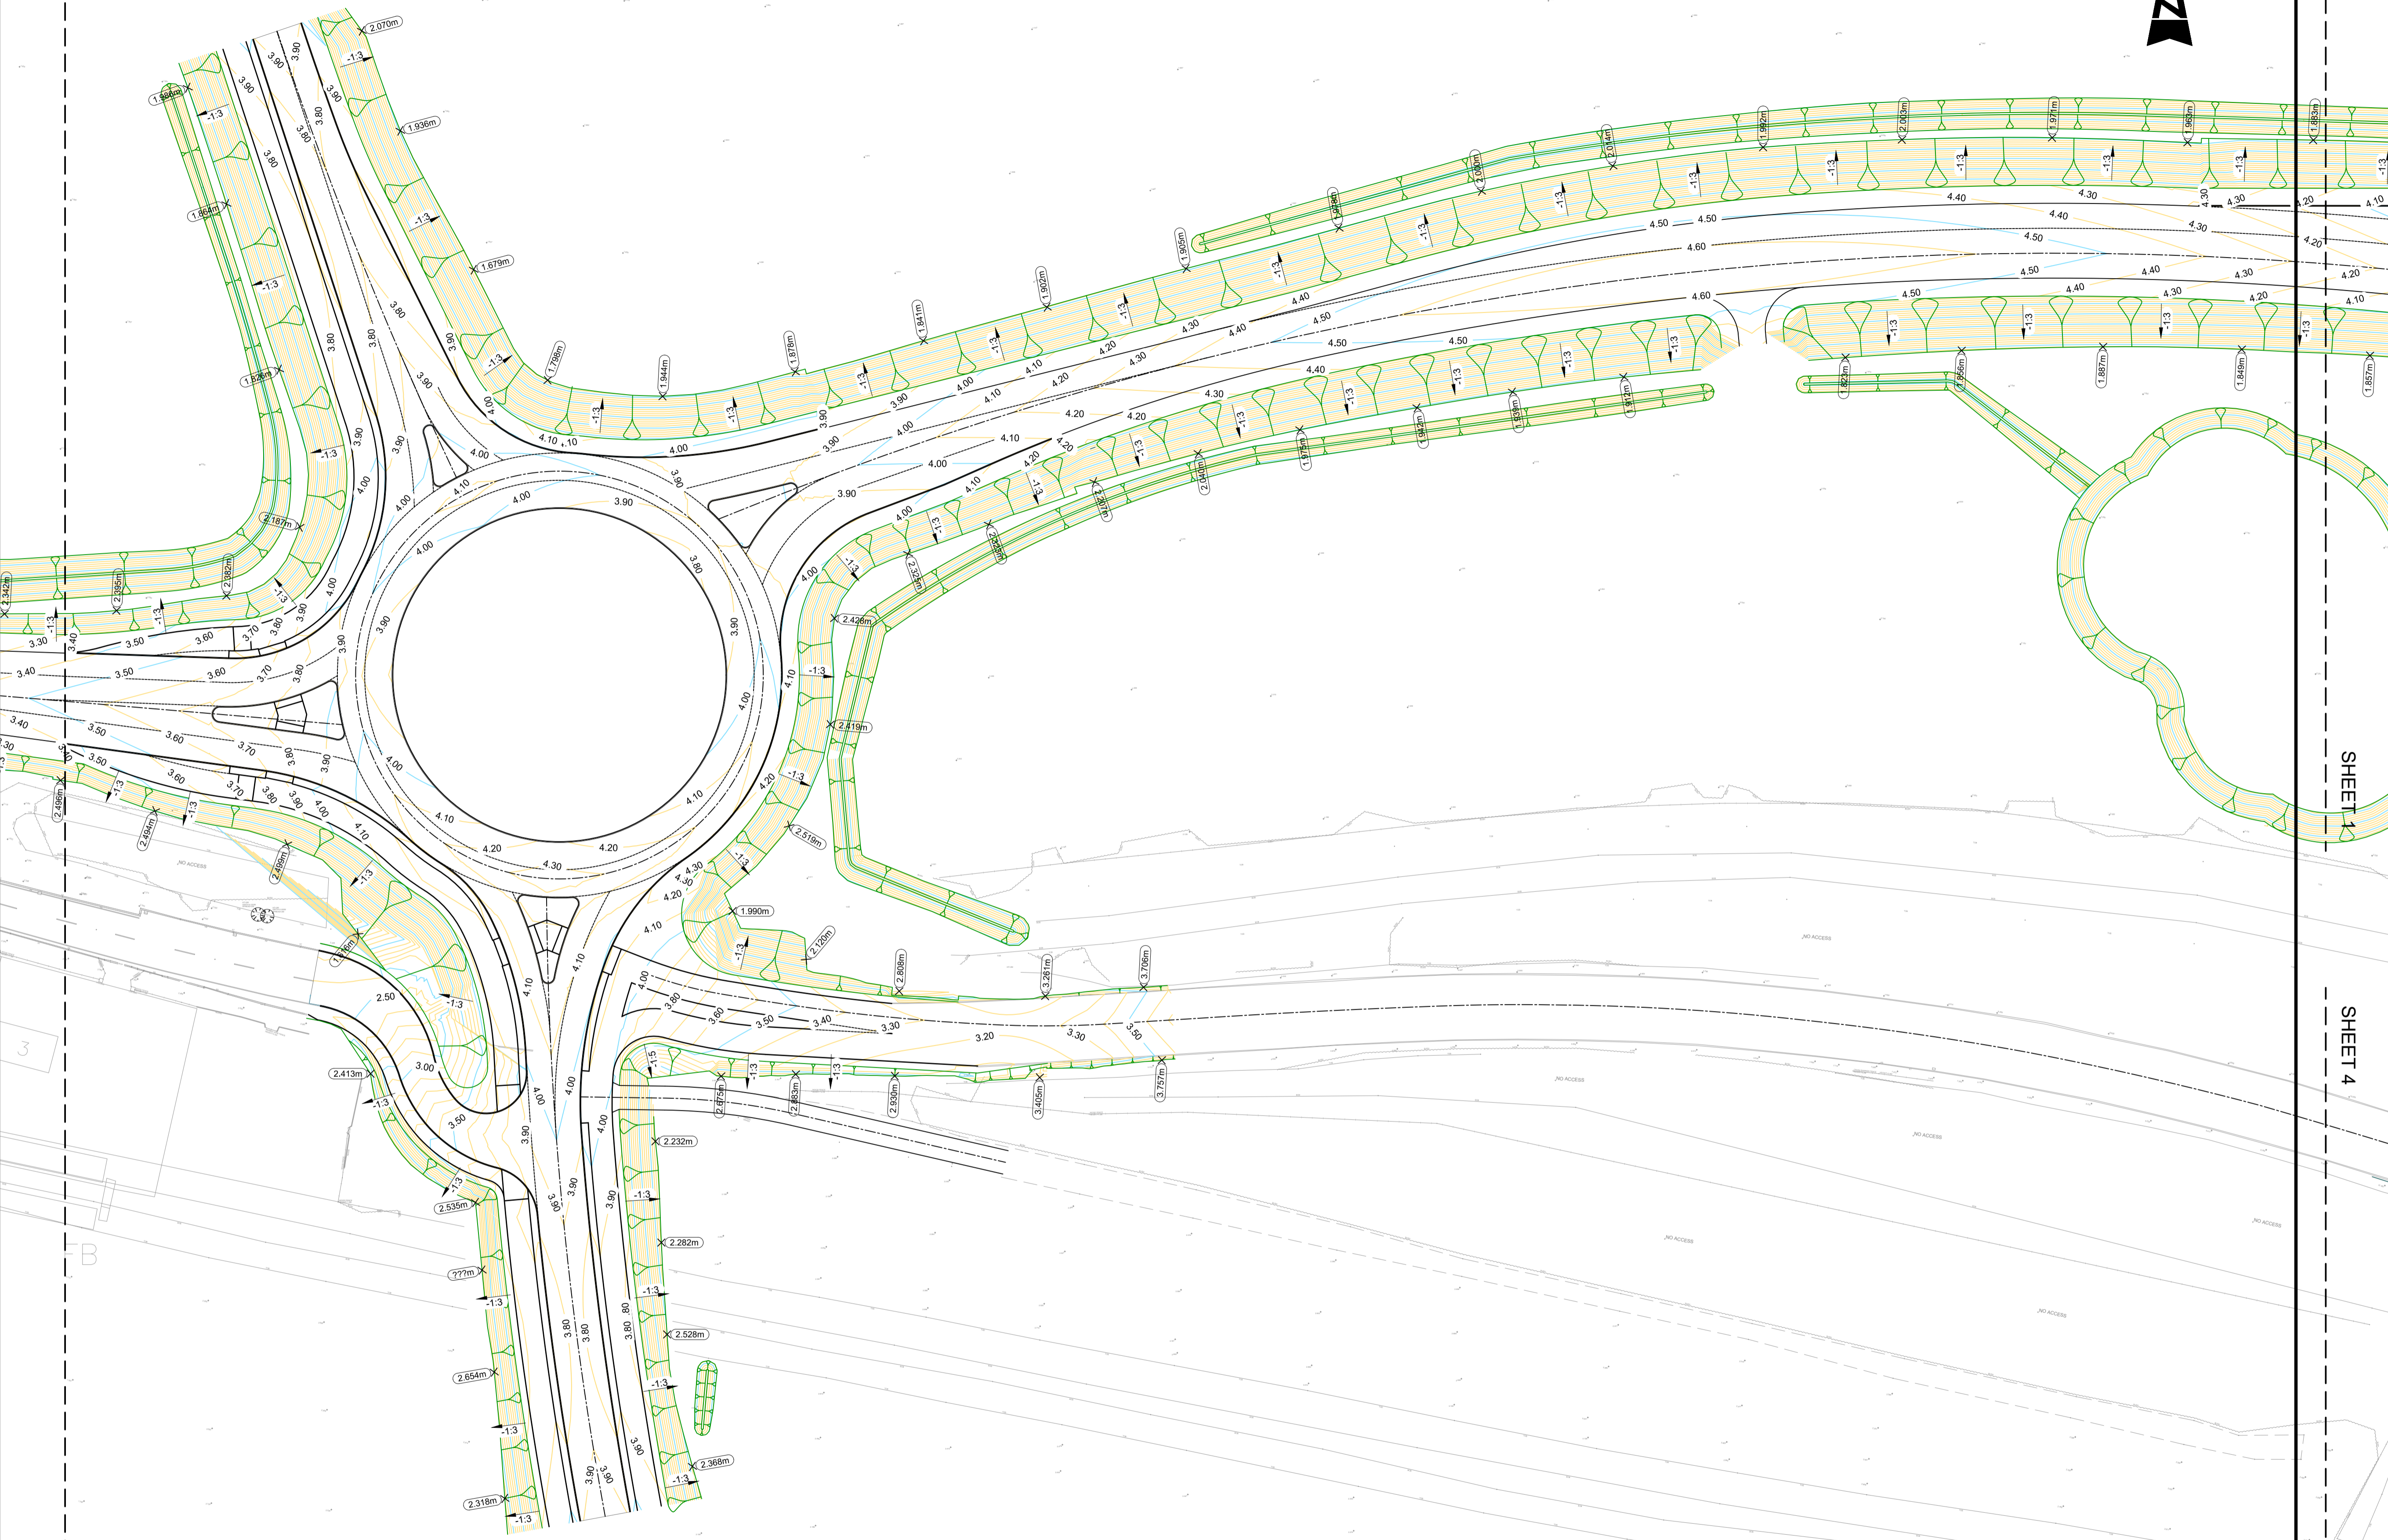

SHEET 1

SHEET 1


SHEET 4

SHEET 4


- NOTES:
1. THESE NOTES ARE INTENDED TO AUGMENT DRAWINGS AND SPECIFICATIONS, WHERE CONFLICT OF REQUIREMENTS EXIST THE ORDER OF PRECEDENCE SHALL BE AS SHOWN IN THE SPECIFICATION, OTHERWISE THE STRICTEST PROVISION SHALL GOVERN.
 2. THIS DRAWING IS TO BE READ IN CONJUNCTION WITH ALL OTHER RELEVANT ENGINEERS AND ARCHITECTS DRAWINGS.
 3. DRAWINGS NOT TO BE SCALED, ALL DIMENSIONS TO BE CHECKED ON SITE BY THE CONTRACTOR, ANY DISCREPANCIES TO BE NOTIFIED TO THE ENGINEER AND FURTHER INSTRUCTIONS OBTAINED BEFORE WORK IS COMMENCED.
 4. PROPOSED CONTOURS ARE BASED ON THE 3D DESIGN MODEL AND THE TOPOGRAPHICAL SURVEY, THIS DRAWING IS FOR INFORMATION ONLY, REFER TO SETTING OUT DETAILS FOR LEVEL INFORMATION.

- KEY:
- MAJOR CONTOUR @ 0.5m
 - MINOR CONTOUR @ 0.1m
 - PROPOSED GRADIENT
 - EXISTING LEVEL

NOTE:
REFER TO DRAINAGE SERIES DRAWINGS FOR FURTHER DETAILS REGARDING SWALES AND PONDS.

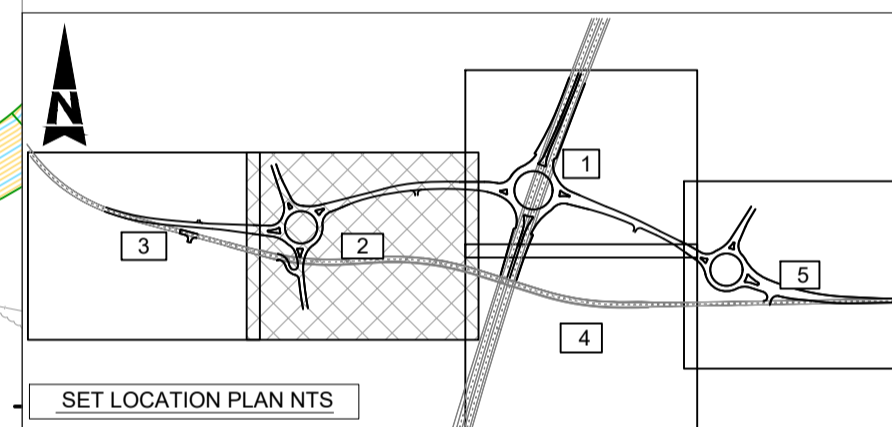

P03	TENDER ISSUE	21.04.21	TH	CK	RL
P02	TENDER ISSUE	25.09.20	SD	LS	RL
P01	FIRST ISSUE	11.09.20	CK	LS	RL
Rev	Description	Date	By	Chk	App

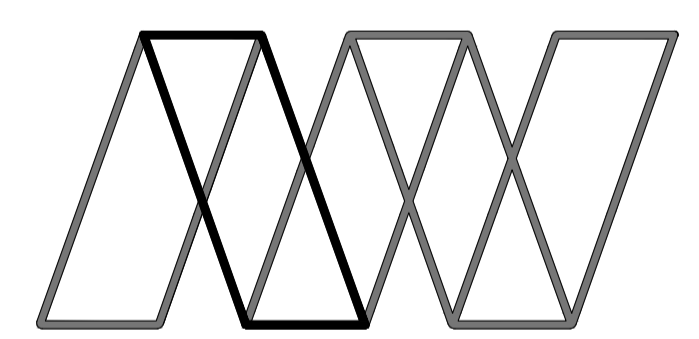

Alan Wood & Partners


York Office
Omega 2
Monks Cross Drive
York
YO32 9GZ

Consulting Civil & Structural Engineers
Project Managers
Building Surveyors

Hull T. 01462 442138
Lincoln T. 01522 300210
London T. 02071 860761
Scarborough T. 01723 865484
Sheffield T. 01142 440077
Leeds T. 01135 311098

T. 01904 611594
www.alanwood.co.uk

Project: LINCOLNSHIRE LAKES, SCUNTHORPE M181/B1450 HIGHWAY WORKS

Client:  MALTGRADE

Drawing: M181 JUNCTION PROPOSED CONTOUR PLAN - SHEET 2

Role: CIVIL ENGINEER

Drawing Status: FOR TENDER

Job no. 43972 Scale@ A1: 1:500 Rev. P03

Project	Originator	Volume	Level	Type	Role	Number
LLHI - AWP - 01 - 01 - DR - D - 0252						