



- NOTES:
1. THESE NOTES ARE INTENDED TO AUGMENT DRAWINGS AND SPECIFICATIONS. WHERE CONFLICT OF REQUIREMENTS EXIST THE ORDER OF PRECEDENCE SHALL BE AS SHOWN IN THE SPECIFICATION. OTHERWISE THE STRICTEST PROVISION SHALL GOVERN.
  2. THIS DRAWING IS TO BE READ IN CONJUNCTION WITH ALL OTHER RELEVANT ENGINEERS AND ARCHITECTS DRAWINGS.
  3. DRAWINGS NOT TO BE SCALED. ALL DIMENSIONS TO BE CHECKED ON SITE BY THE CONTRACTOR. ANY DISCREPANCIES TO BE NOTIFIED TO THE ENGINEER AND FURTHER INSTRUCTIONS OBTAINED BEFORE WORK IS COMMENCED.
  4. PROPOSED CONTOURS ARE BASED ON THE 3D DESIGN MODEL AND THE TOPOGRAPHICAL SURVEY. THIS DRAWING IS FOR INFORMATION ONLY. REFER TO SETTING OUT DETAILS FOR LEVEL INFORMATION.

- KEY:
- Ch.10.000 CHAINAGE ALONG DESIGN STRING  
4.032 LEVEL
- KERB LINE DELINEATION:
- CURVE
  - STRAIGHT

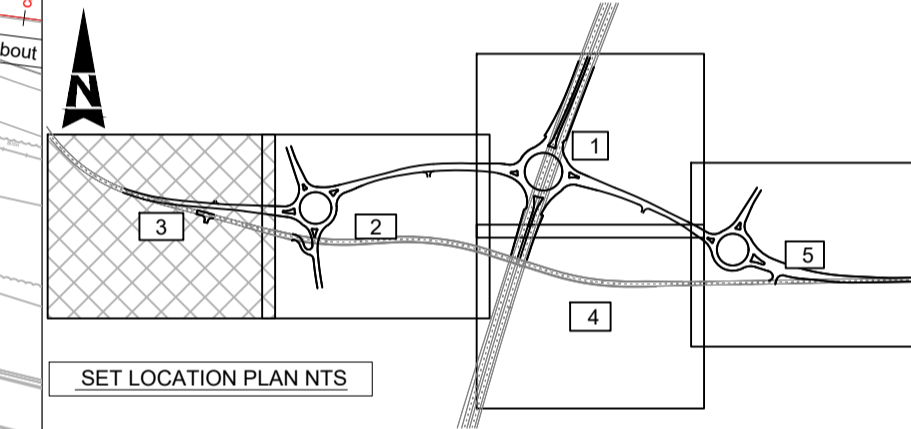

P02 TENDER ISSUE	25.09.20	SD	LS	RL
P01 FIRST ISSUE	11.09.20	CK	LS	RL
Rev Description	Date	By	Chk	App

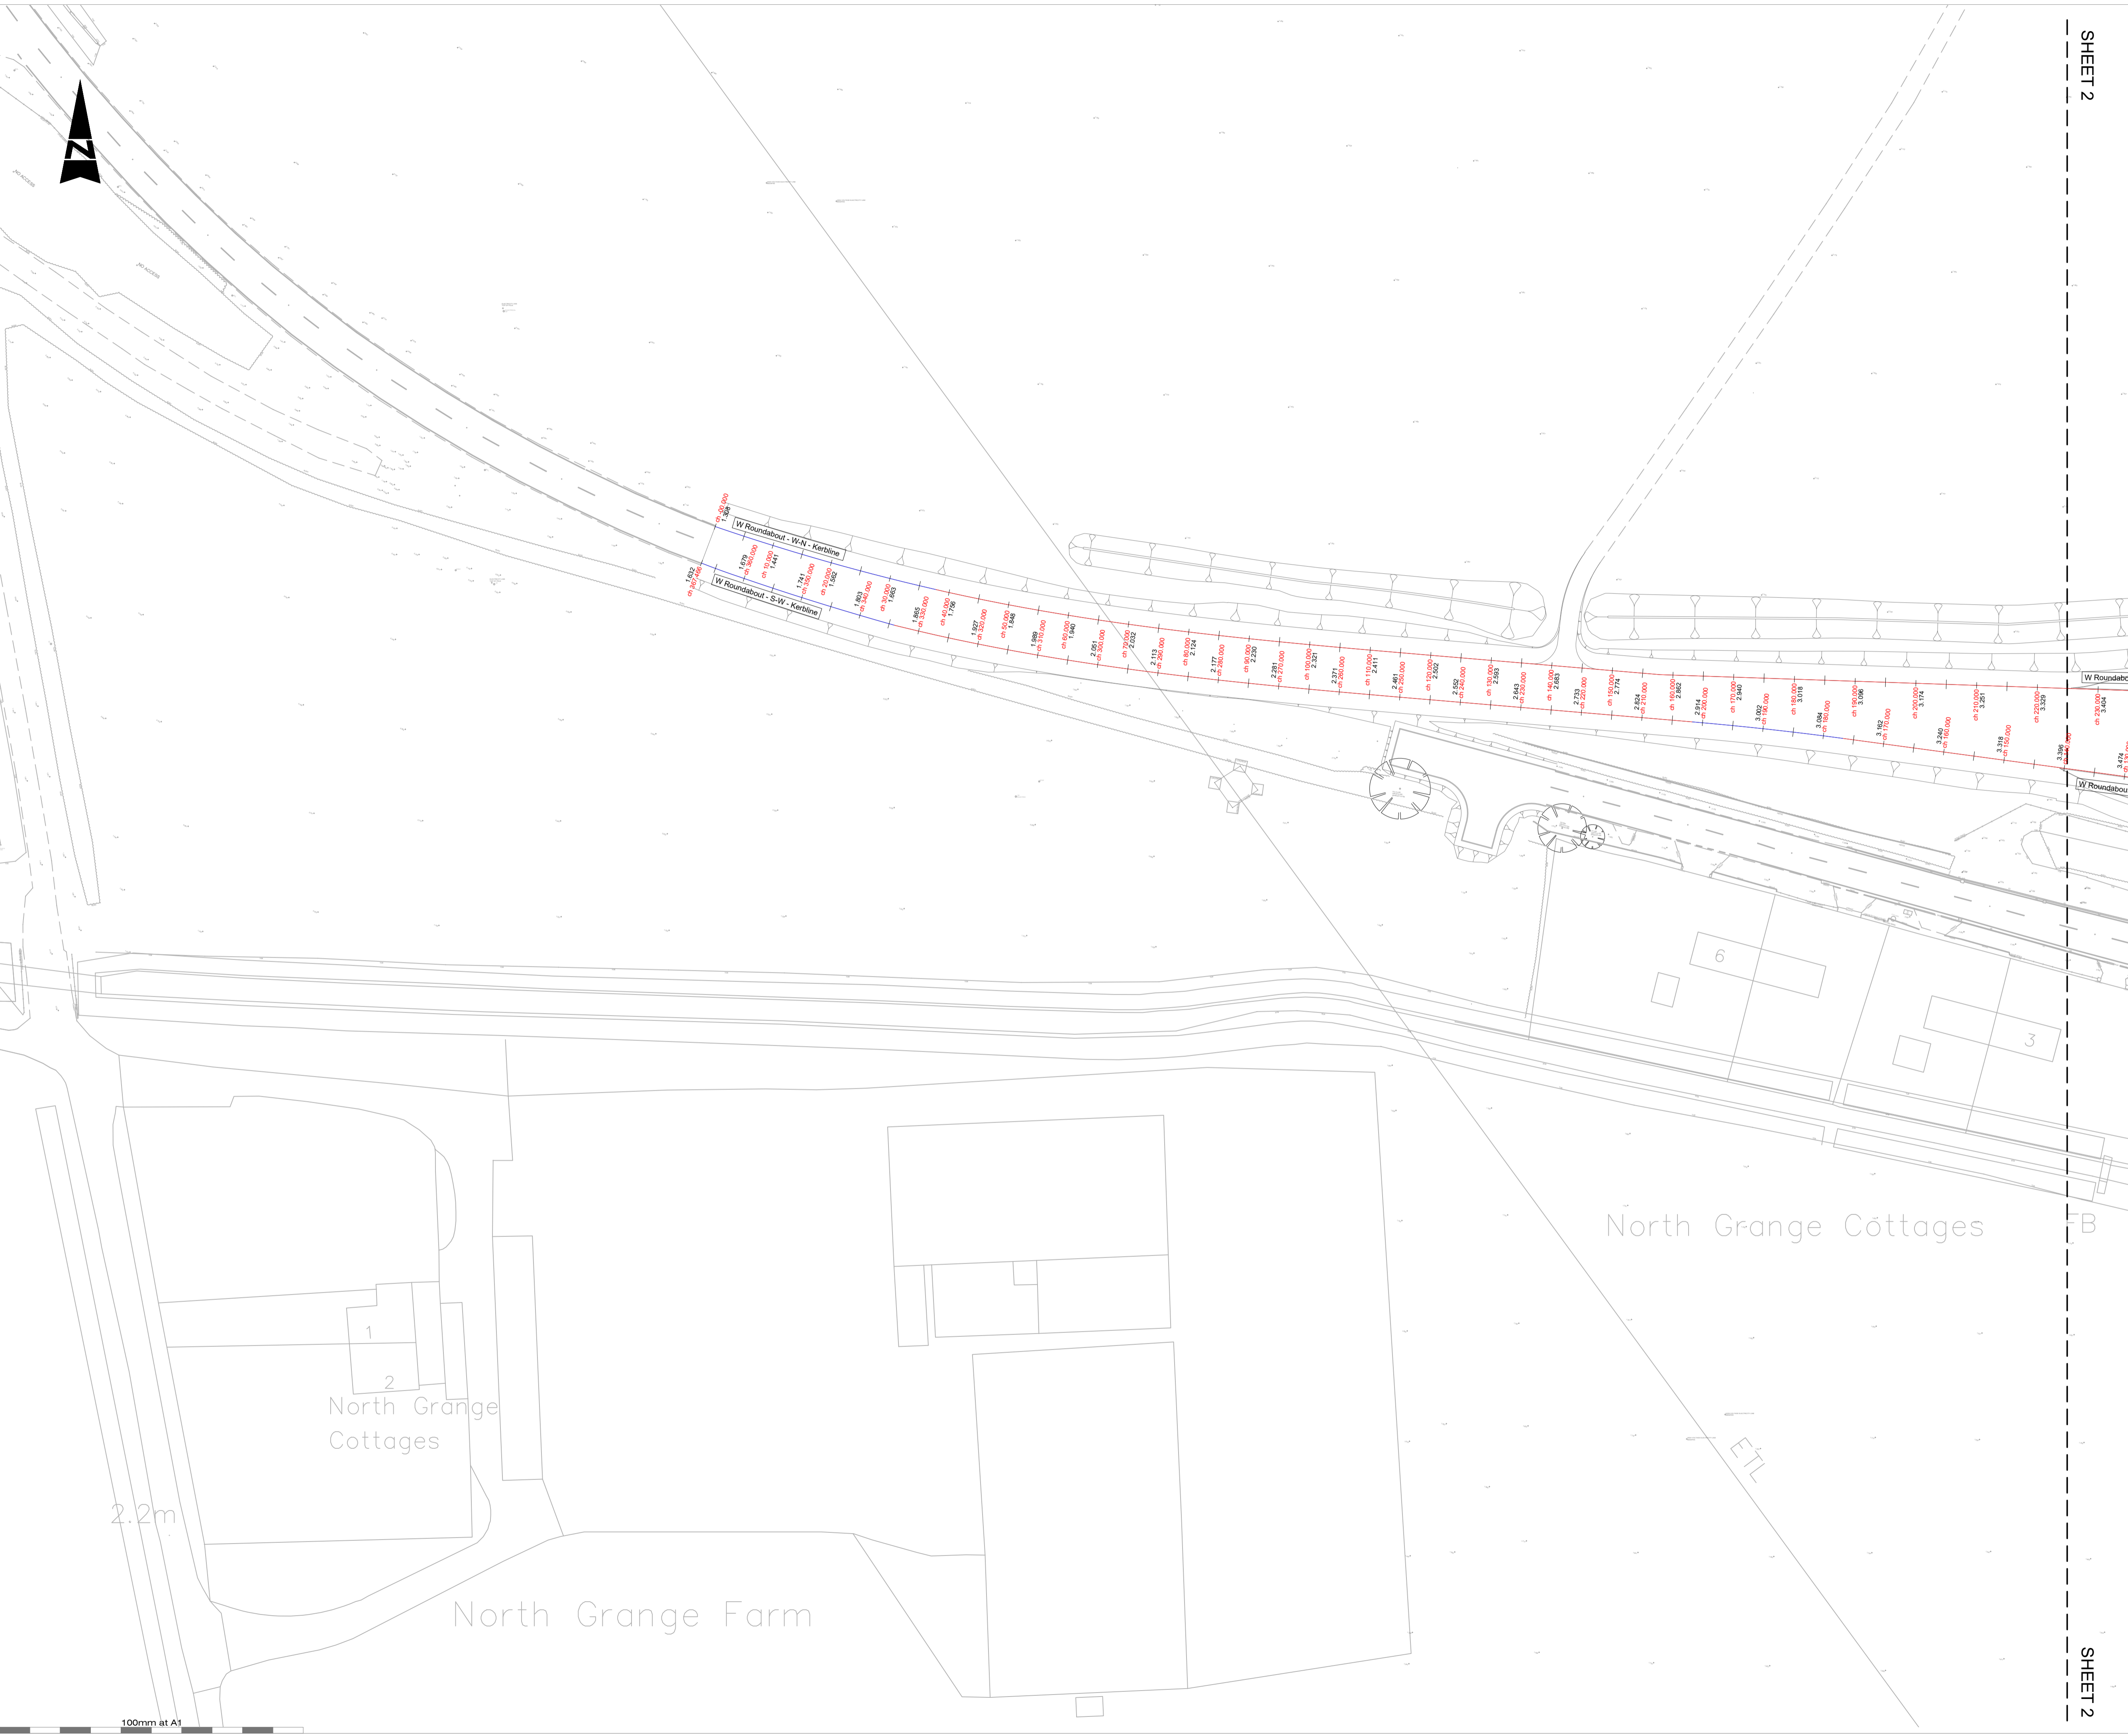

York Office  
Omega 2  
Monks Cross Drive  
York  
YO32 9GZ

Consulting Civil  
& Structural Engineers  
Project Managers  
Building Surveyors

Hull T. 01482 442138  
Lincoln T. 01522 300210  
London T. 02071 860761  
Scarborough T. 01723 865484  
Sheffield T. 01142 440077  
Leeds T. 01135 311098

T. 01904 611594  
www.alanwood.co.uk

Project: LINCOLNSHIRE LAKES, SCUNTHORPE  
M181/B1450 HIGHWAY WORKS

Client:

Drawing: M181 JUNCTION  
PROPOSED DESIGN STRINGS - SHEET 3

Role: CIVIL ENGINEER

Drawing Status: FOR TENDER

Job. no. 43972 Scale@ A1: 1:500 Rev. P02

Project Originator Volume Level Type Role Number  
LLHI - AWP - 01 - 01 - DR - D - 0503