



SHEET 3

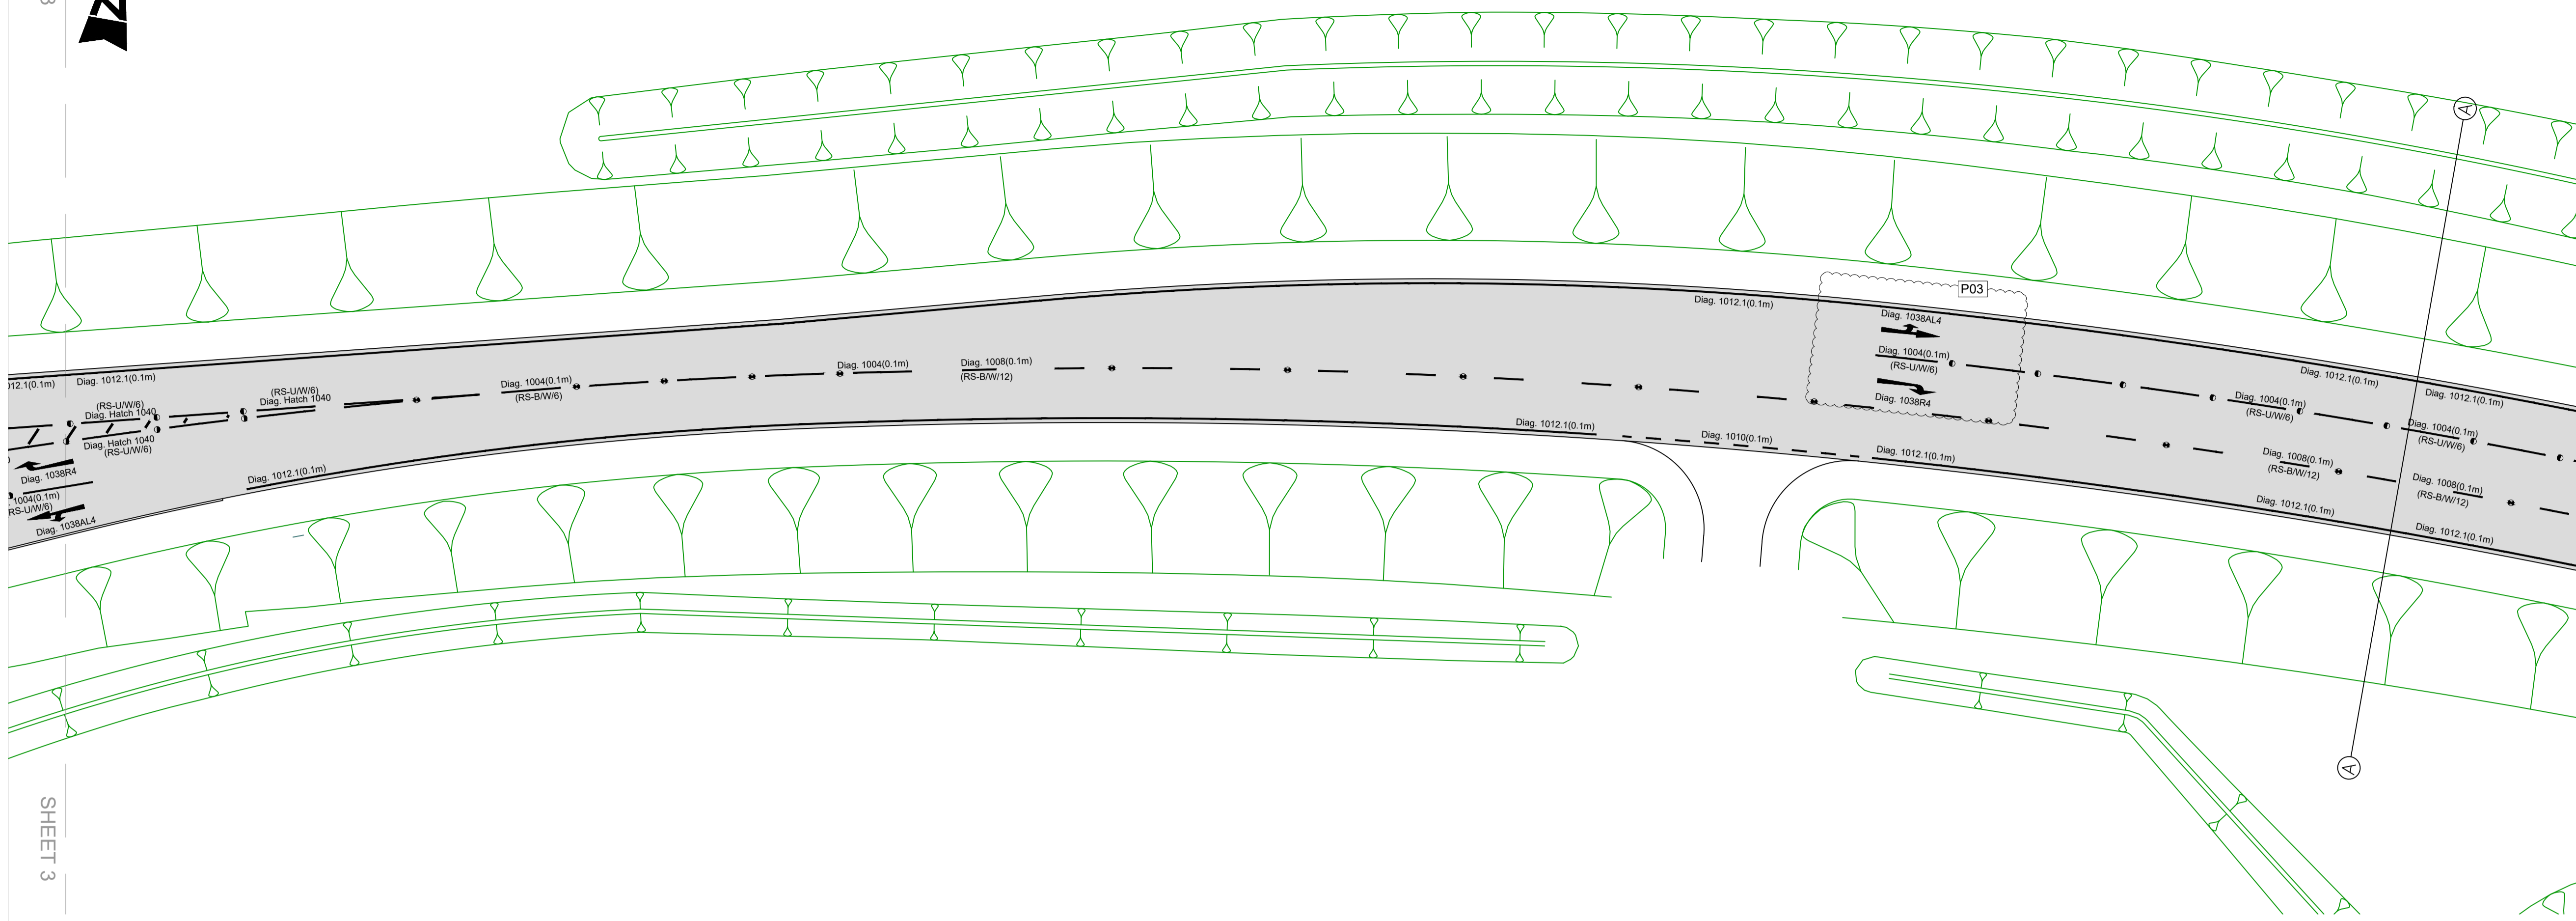


SHEET 3

- KEY:**
- Diag. 1004.1(0.1m) DIAGRAM NUMBER (TSRGD 2016)
 - Diag. 1038L6 FIGURE IN BRACKETS REFERS TO ARROW OR SYMBOL LENGTH; TEXT HEIGHT; HATCH SPACING; OR LINE WIDTH.
- RS-X/Y/Z - ROAD STUDS DETAILS**
- X=**
- B - BI-DIRECTIONAL
 - U - UNI-DIRECTIONAL
- Y=**
- W - WHITE
 - G - GREEN
 - R - RED
 - A - AMBER
 - A-R - AMBER/RED
- Z = STUD SPACING**
- WHITE BI-DIRECTIONAL
 - WHITE UNI-DIRECTIONAL
 - GREEN
 - RED UNI-DIRECTIONAL
 - RED BI-DIRECTIONAL
 - AMBER
 - AMBER/RED

- NOTES:**
1. ALL DIMENSIONS ARE IN METRES UNLESS STATED OTHERWISE.
 2. LONGITUDINAL LINES SHALL BE 100MM WIDE UNLESS STATED OTHERWISE.
 3. FOR FURTHER DETAILS OF ROAD MARKING DIMENSIONS REFER TO THE TRAFFIC SIGNS REGULATIONS AND GENERAL DIRECTIONS 2016.
 4. ANY EXISTING ROAD MARKINGS WHICH ARE IN CONFLICT WITH PROPOSED MARKINGS ARE TO BE REMOVED AS PART OF THE WORKS.
 5. FOR DETAILS OF ROAD MARKING MATERIALS REFER TO SPECIFICATION FOR HIGHWAY WORKS AND APPENDIX 12/3.

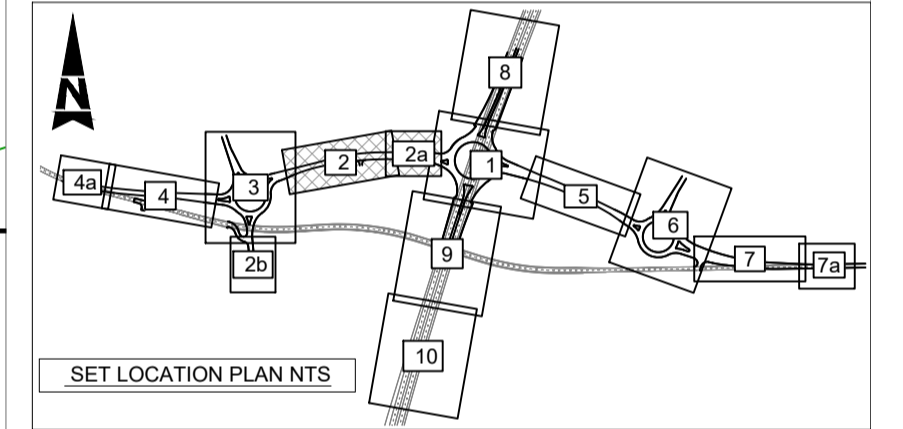


P03 ROAD MARKINGS AMENDED	24.06.21	MR	CK	RL
P02 TENDER ISSUE	30.09.20	SD	LS	RL
P01 FIRST ISSUE	23.09.20	TH	LS	RL
Rev/Description	Date	By	Chk	App

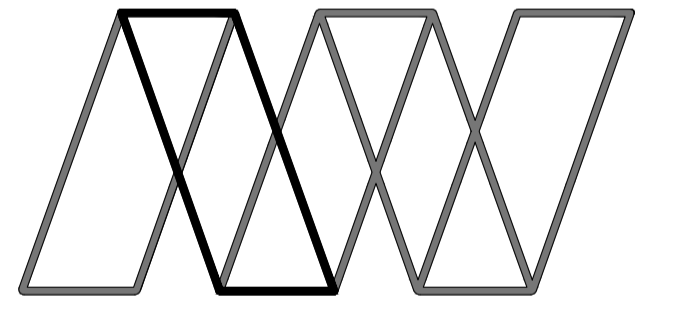

Alan Wood & Partners

York Office Omega 2 Monks Cross Drive York YO32 9CZ	Consulting Civil & Structural Engineers Project Managers Building Surveyors
T. 01904 611594 www.alanwood.co.uk	Hull T. 01482 442138 Lincoln T. 01522 300210 London T. 02071 860761 Scarborough T. 01723 865484 Sheffield T. 01142 440077 Leeds T. 01135 311098

Project: LINCOLNSHIRE LAKES, SCUNTHORPE
M181/B1450 HIGHWAY WORKS

Client:  MALT GRADE



Drawing: ROAD MARKINGS - SHEET 2

Role: CIVIL ENGINEER


Drawing Status: FOR TENDER

Job no. 43972 Scale@ A1: 1:250 Rev. P03

Project	Originator	Volume	Level	Type	Role	Number
LLHI - AWP	- 01	- 12	- DR	- D	- 0202	

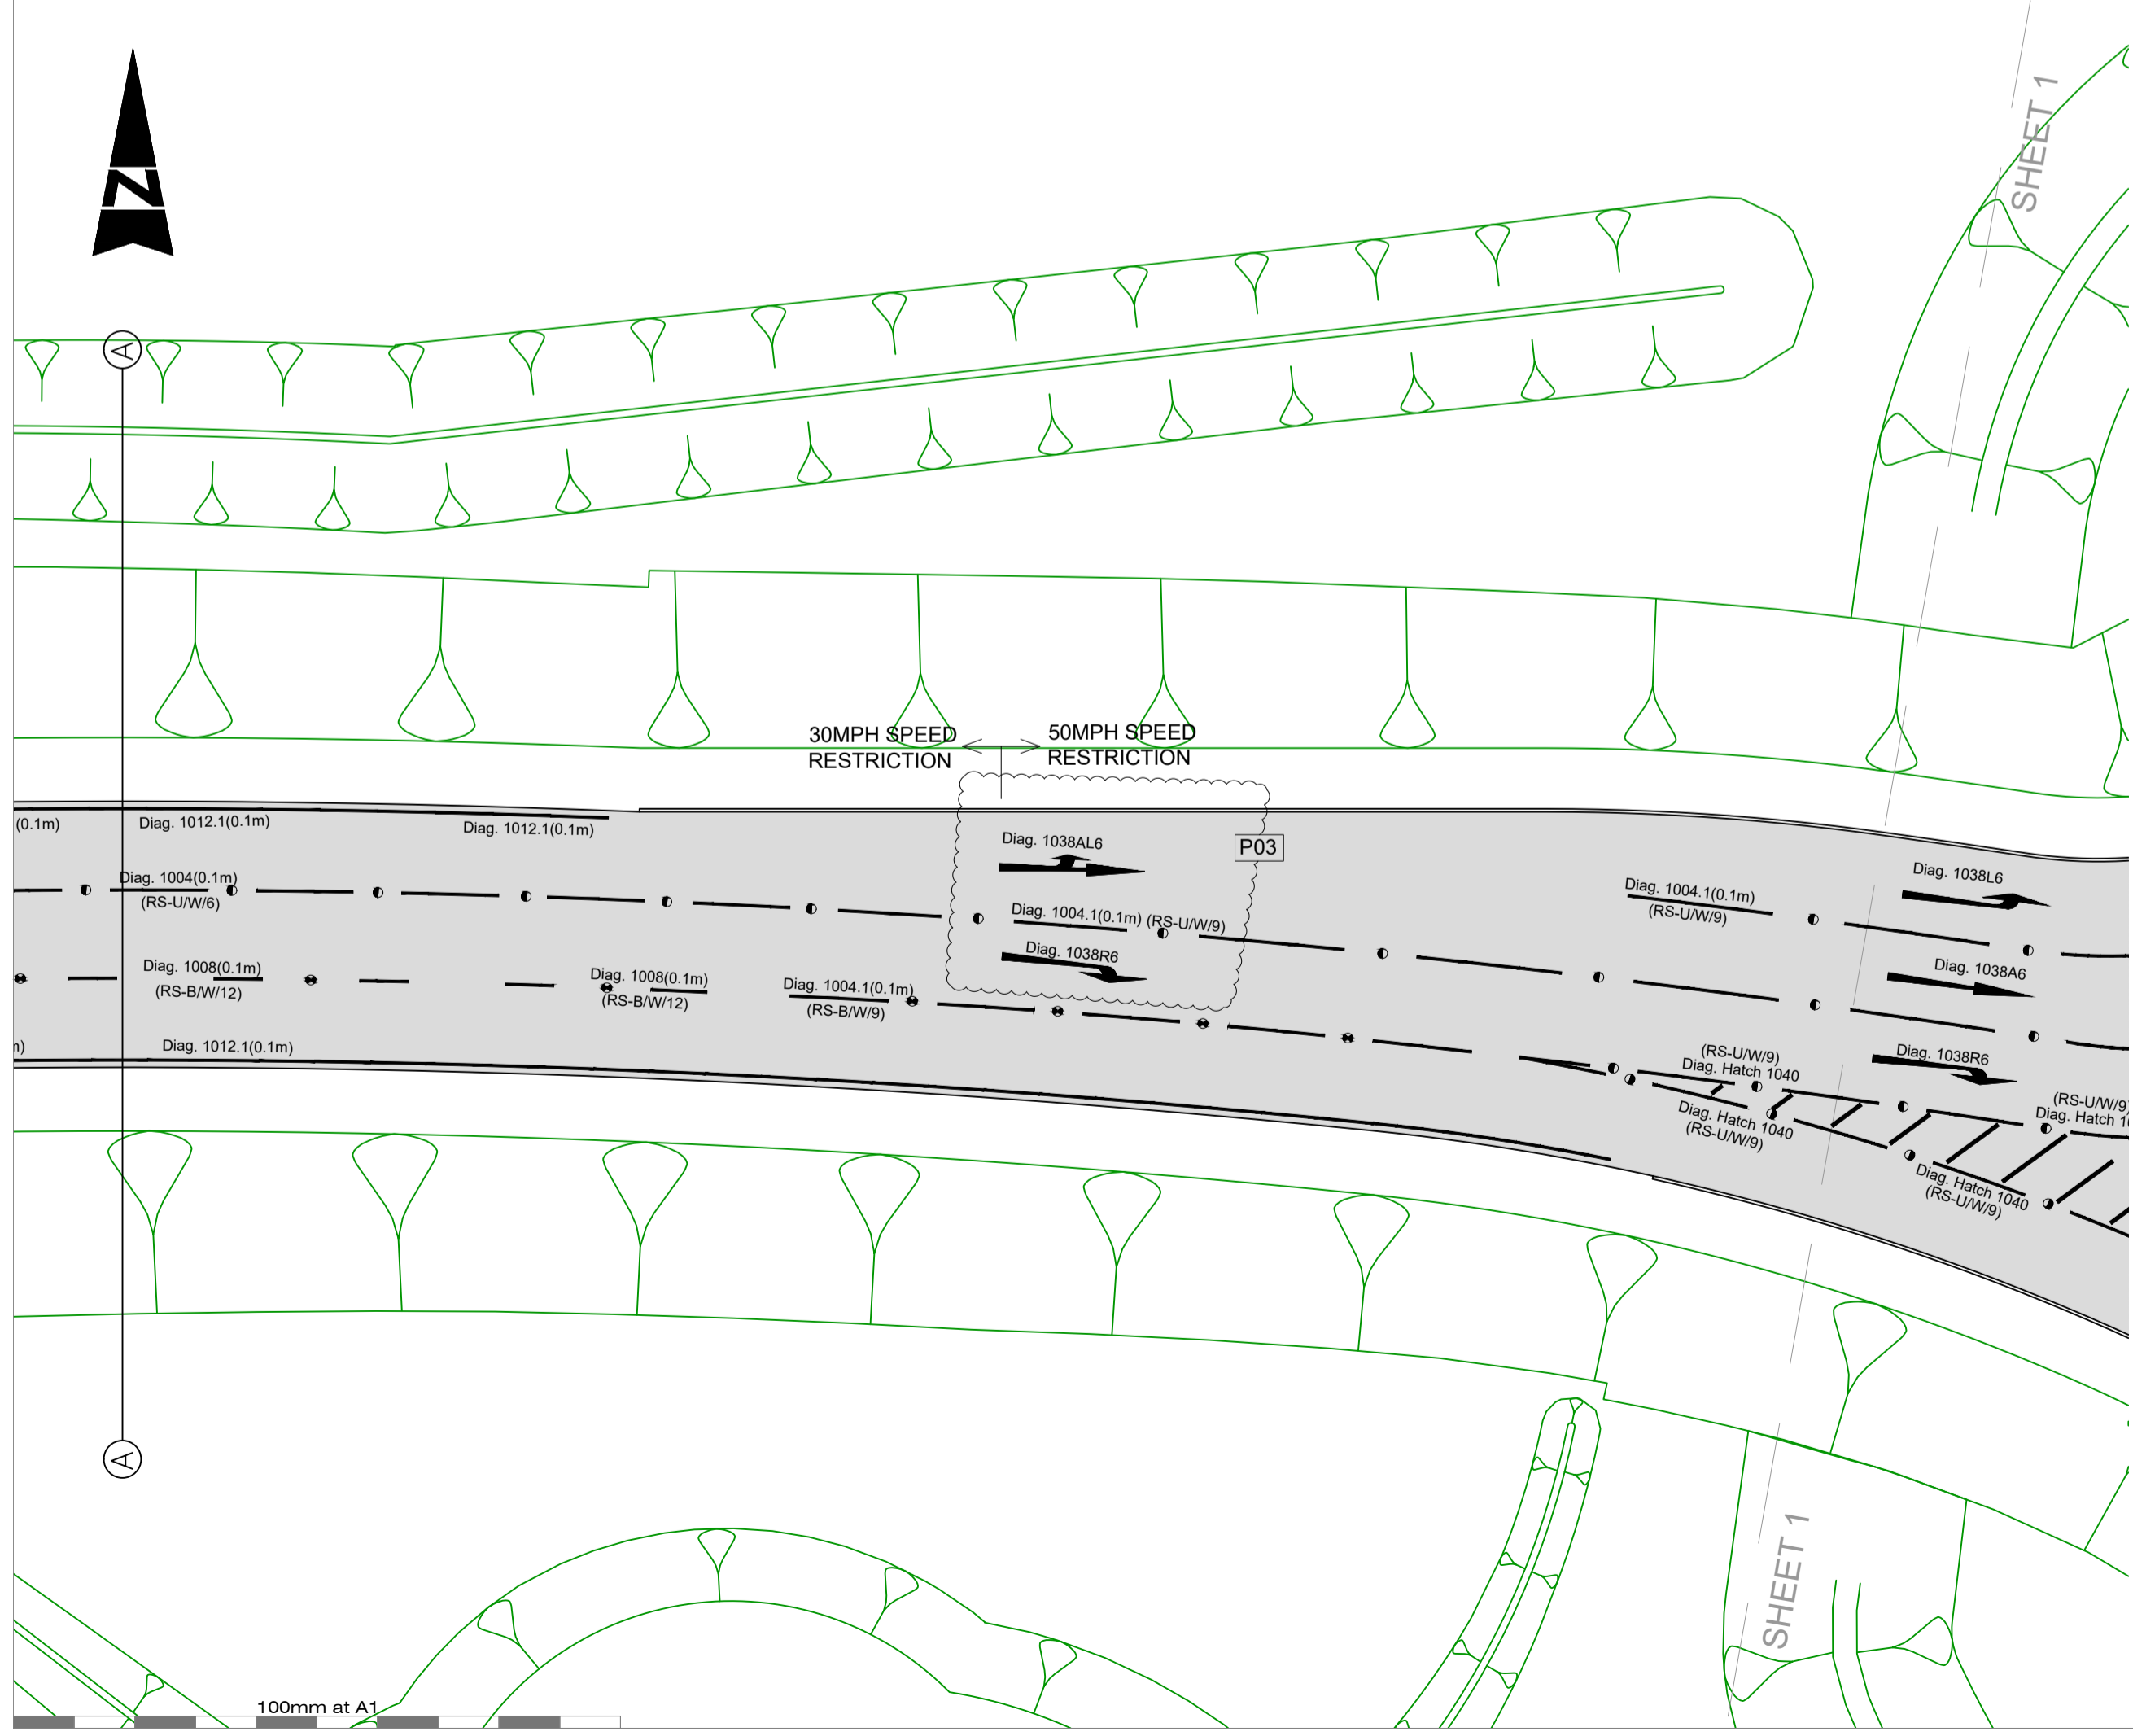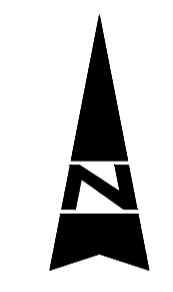

100mm at A1

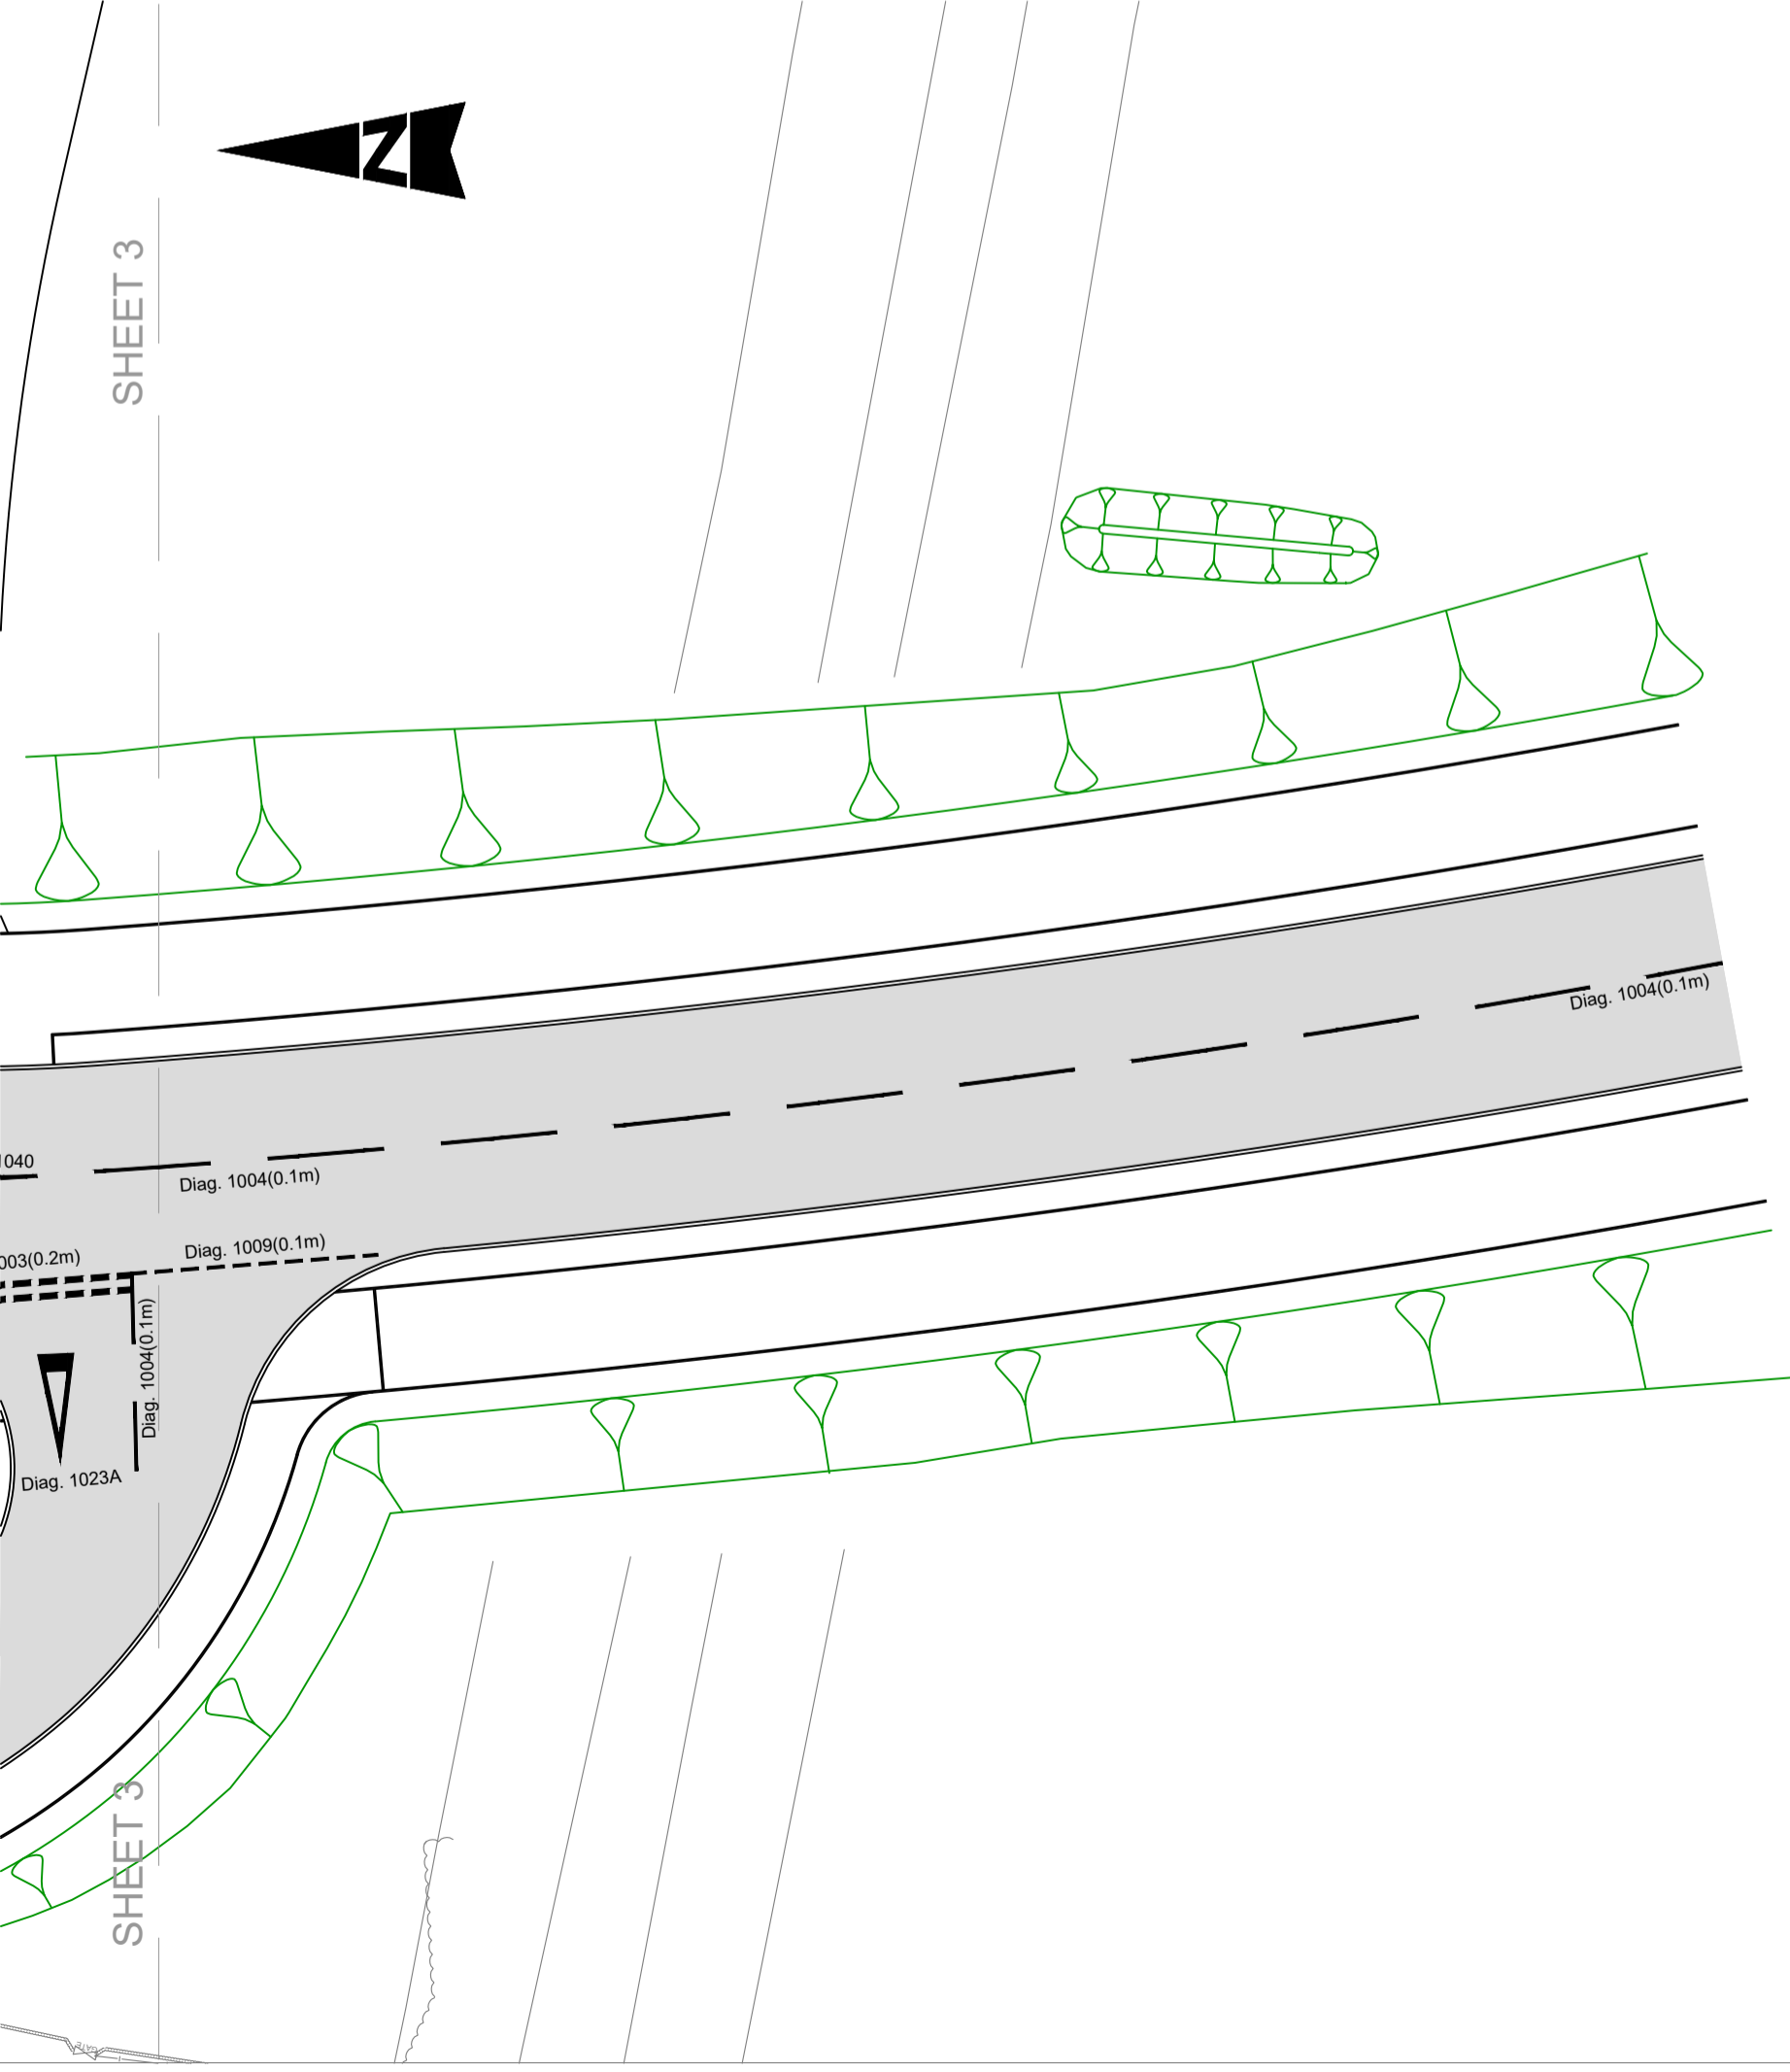

100mm at A1