




SHEET 3

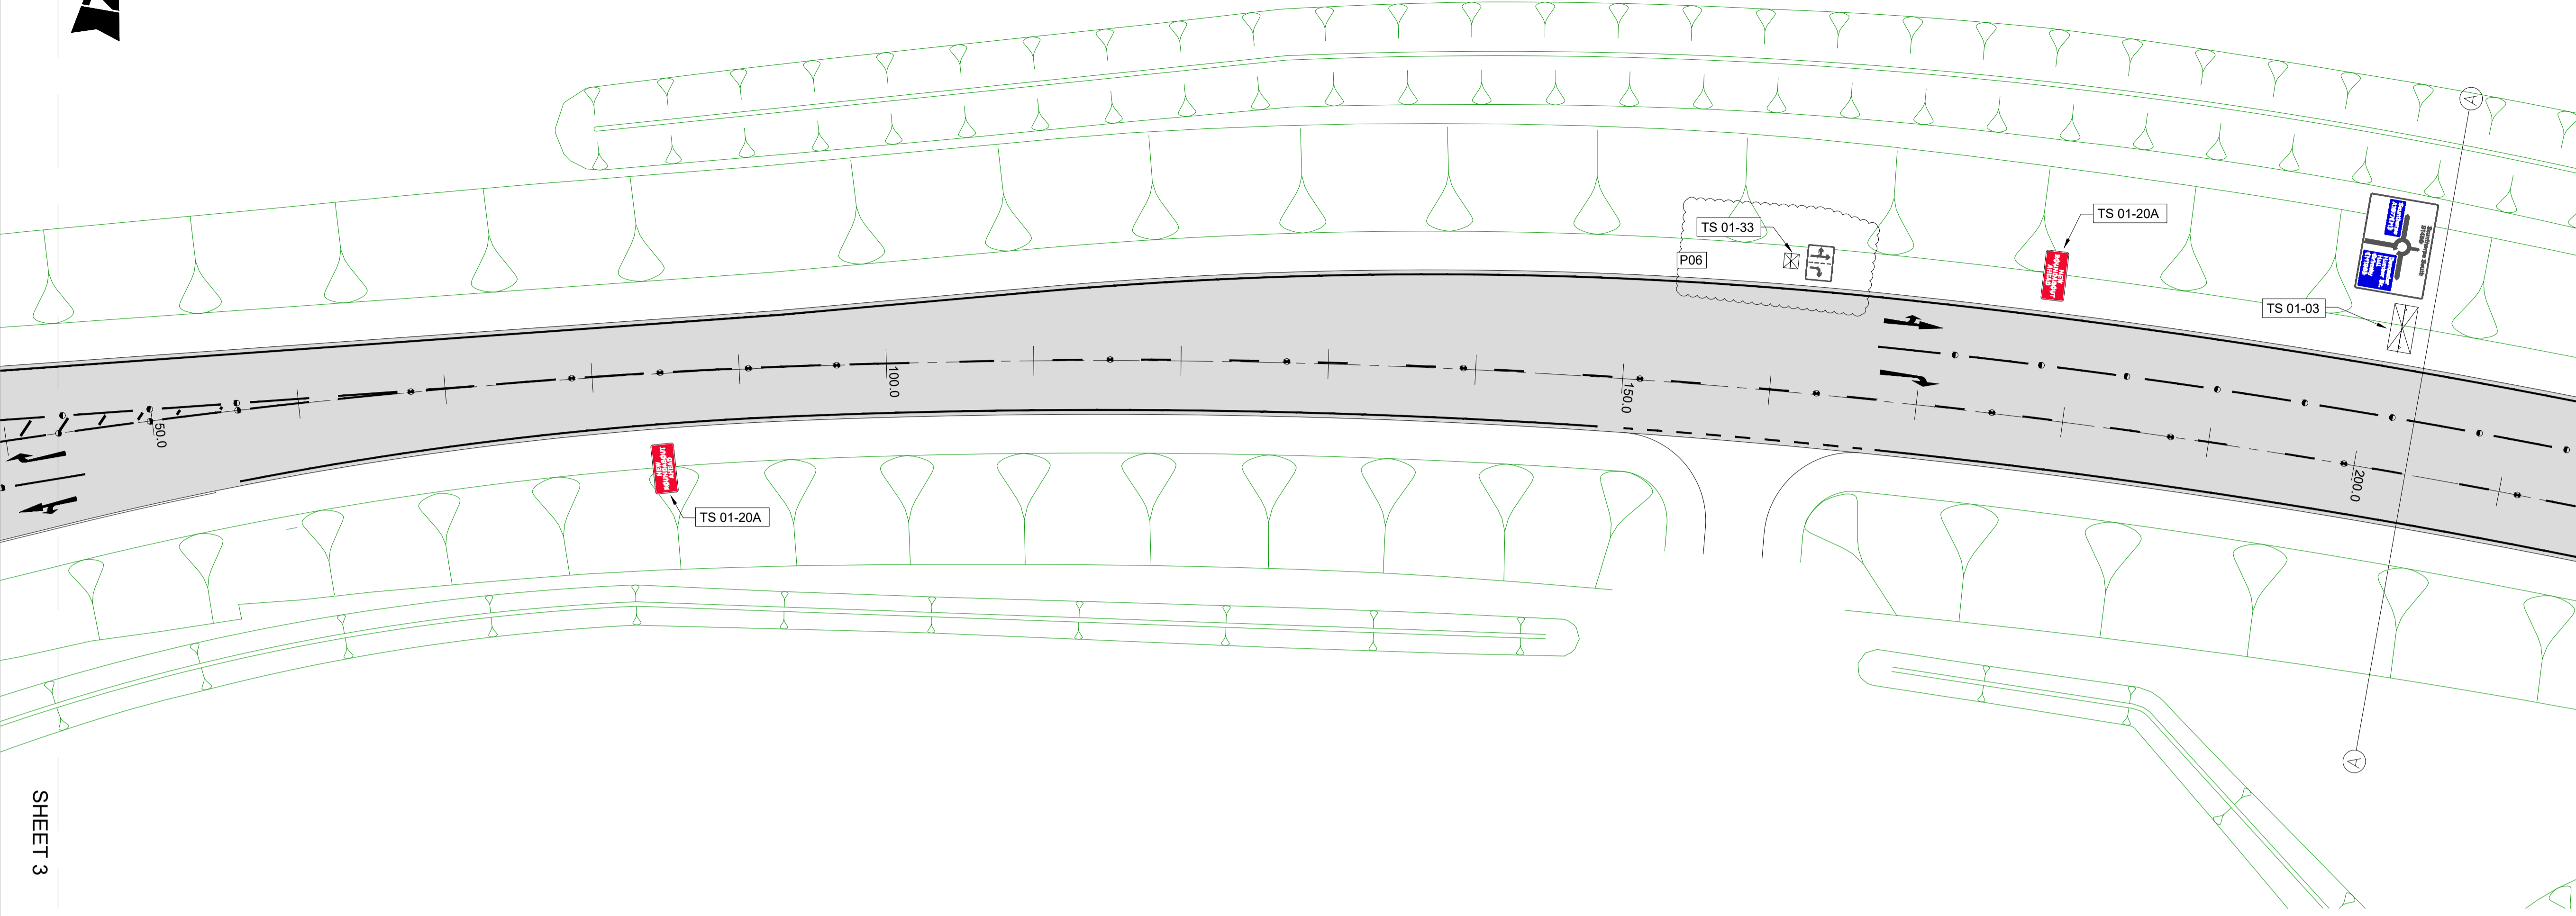

SHEET 3

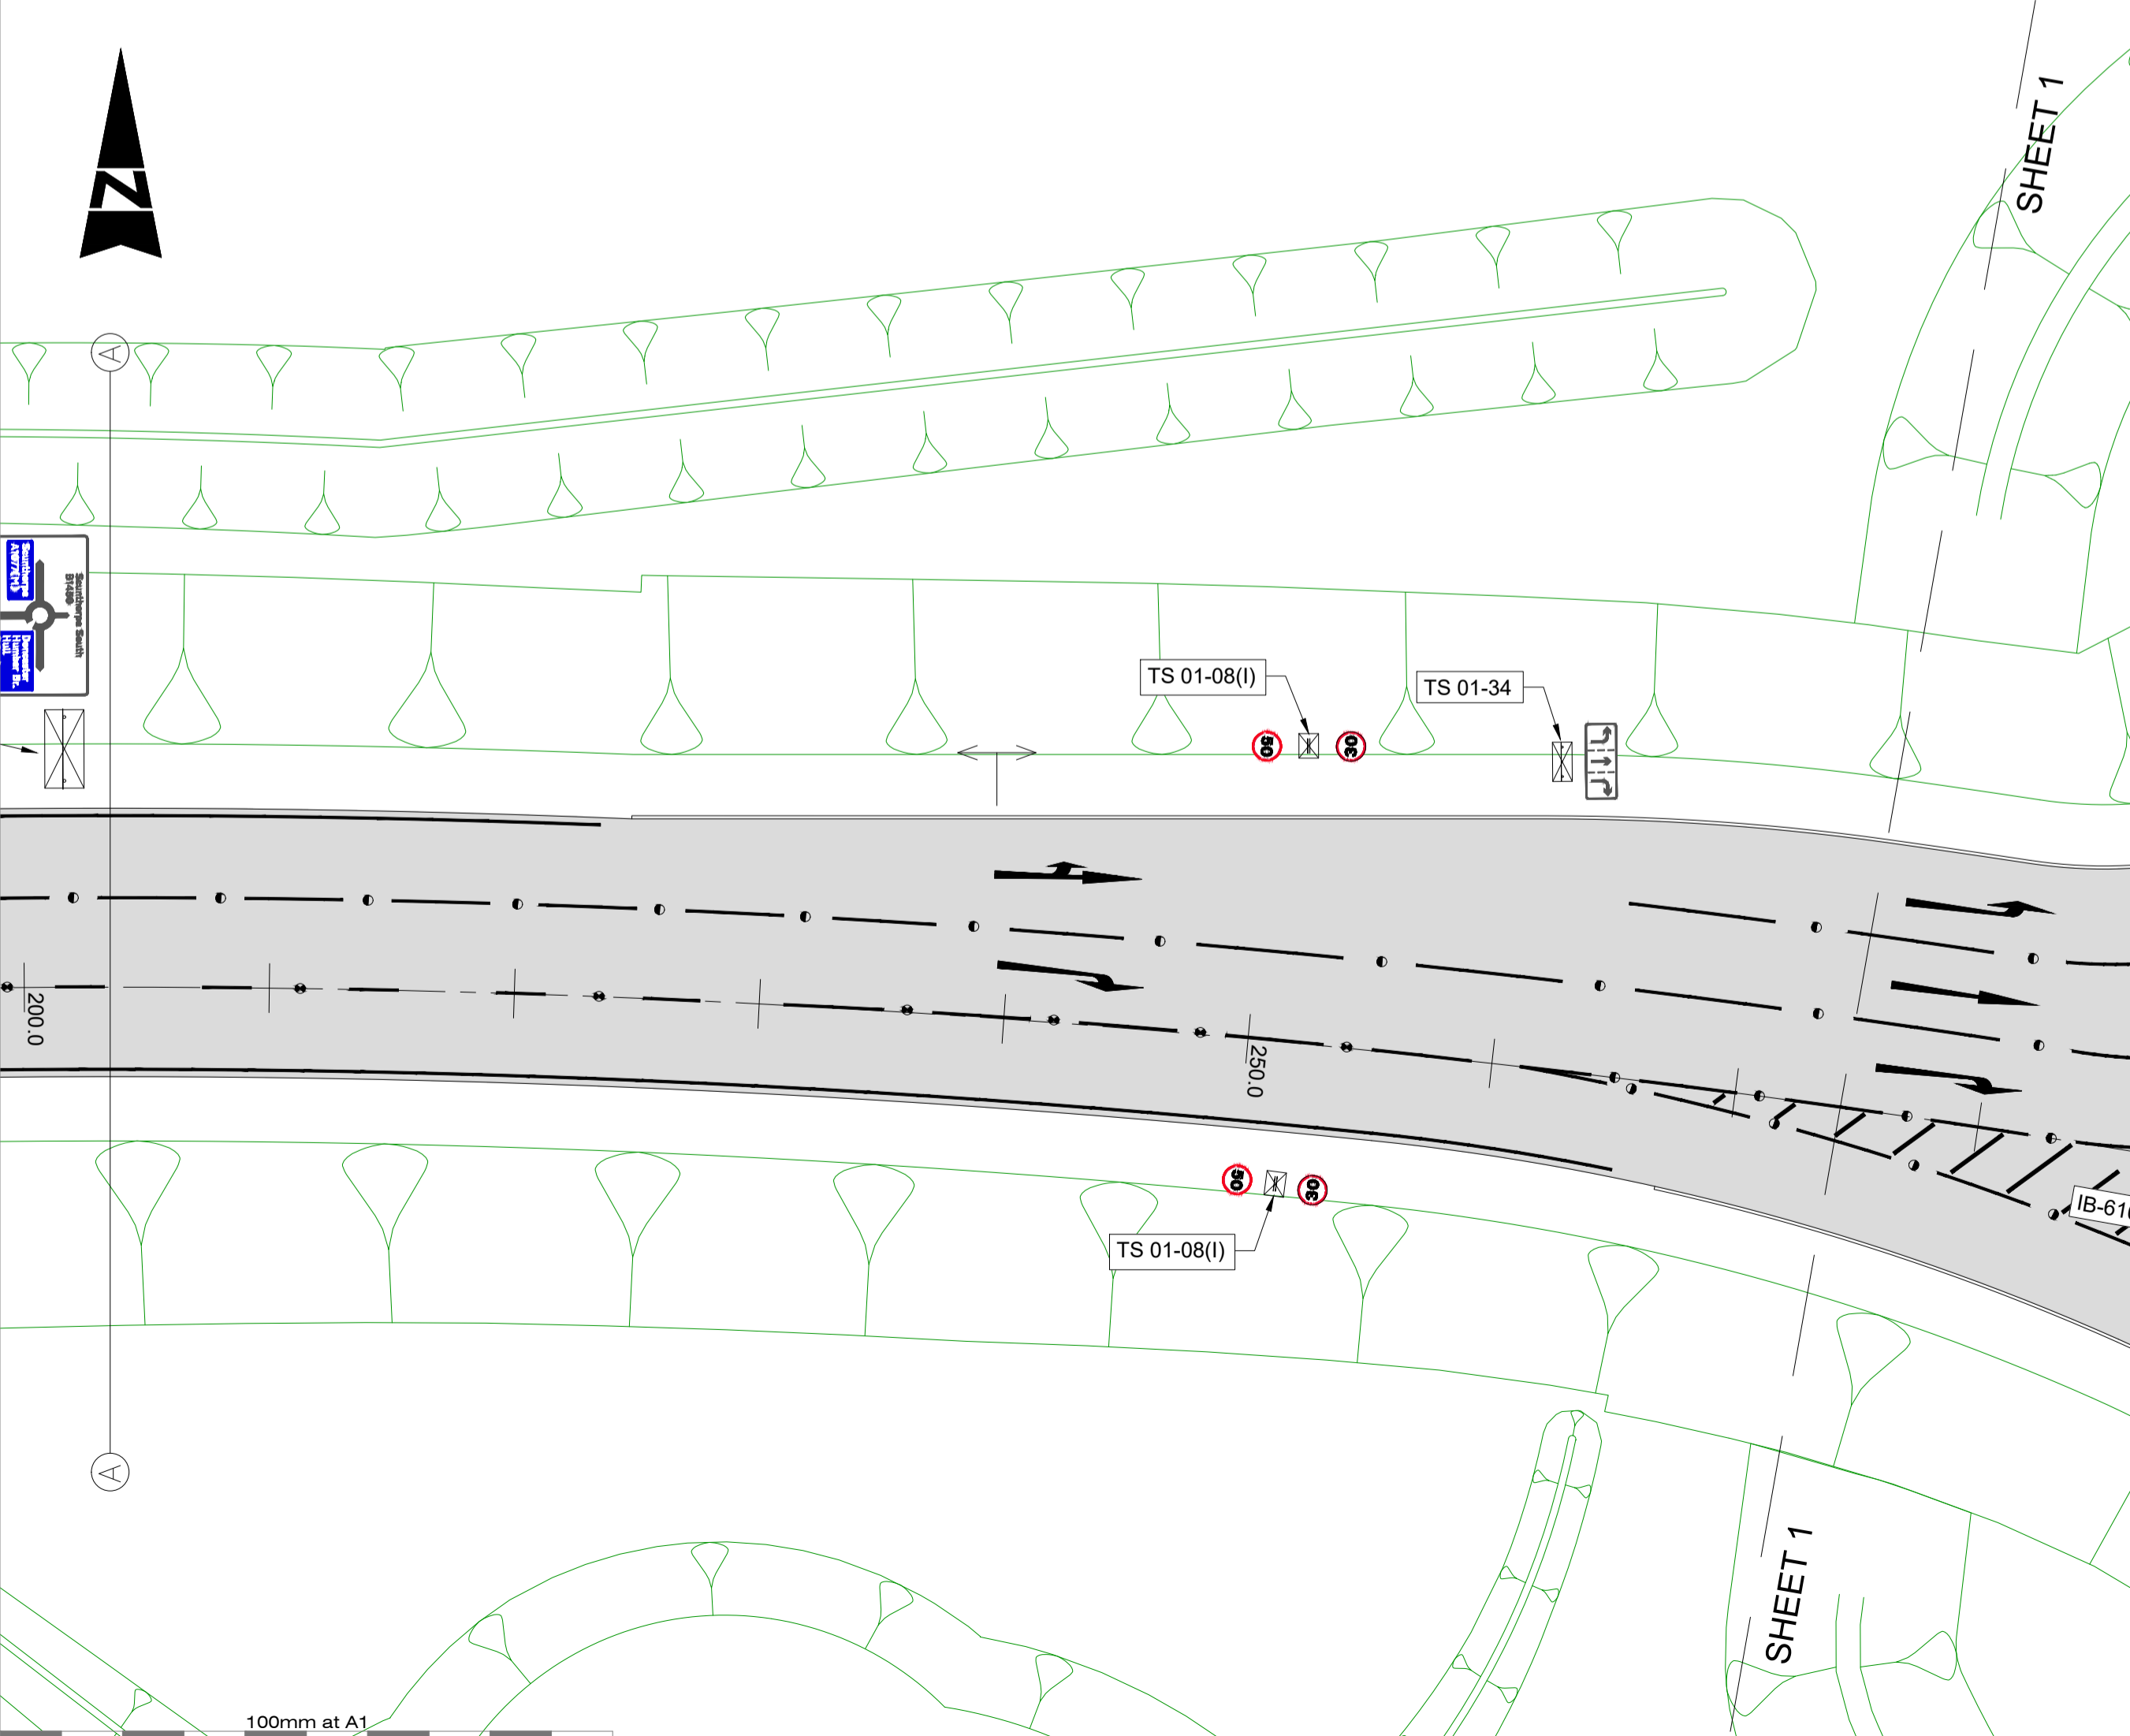


100mm at A1

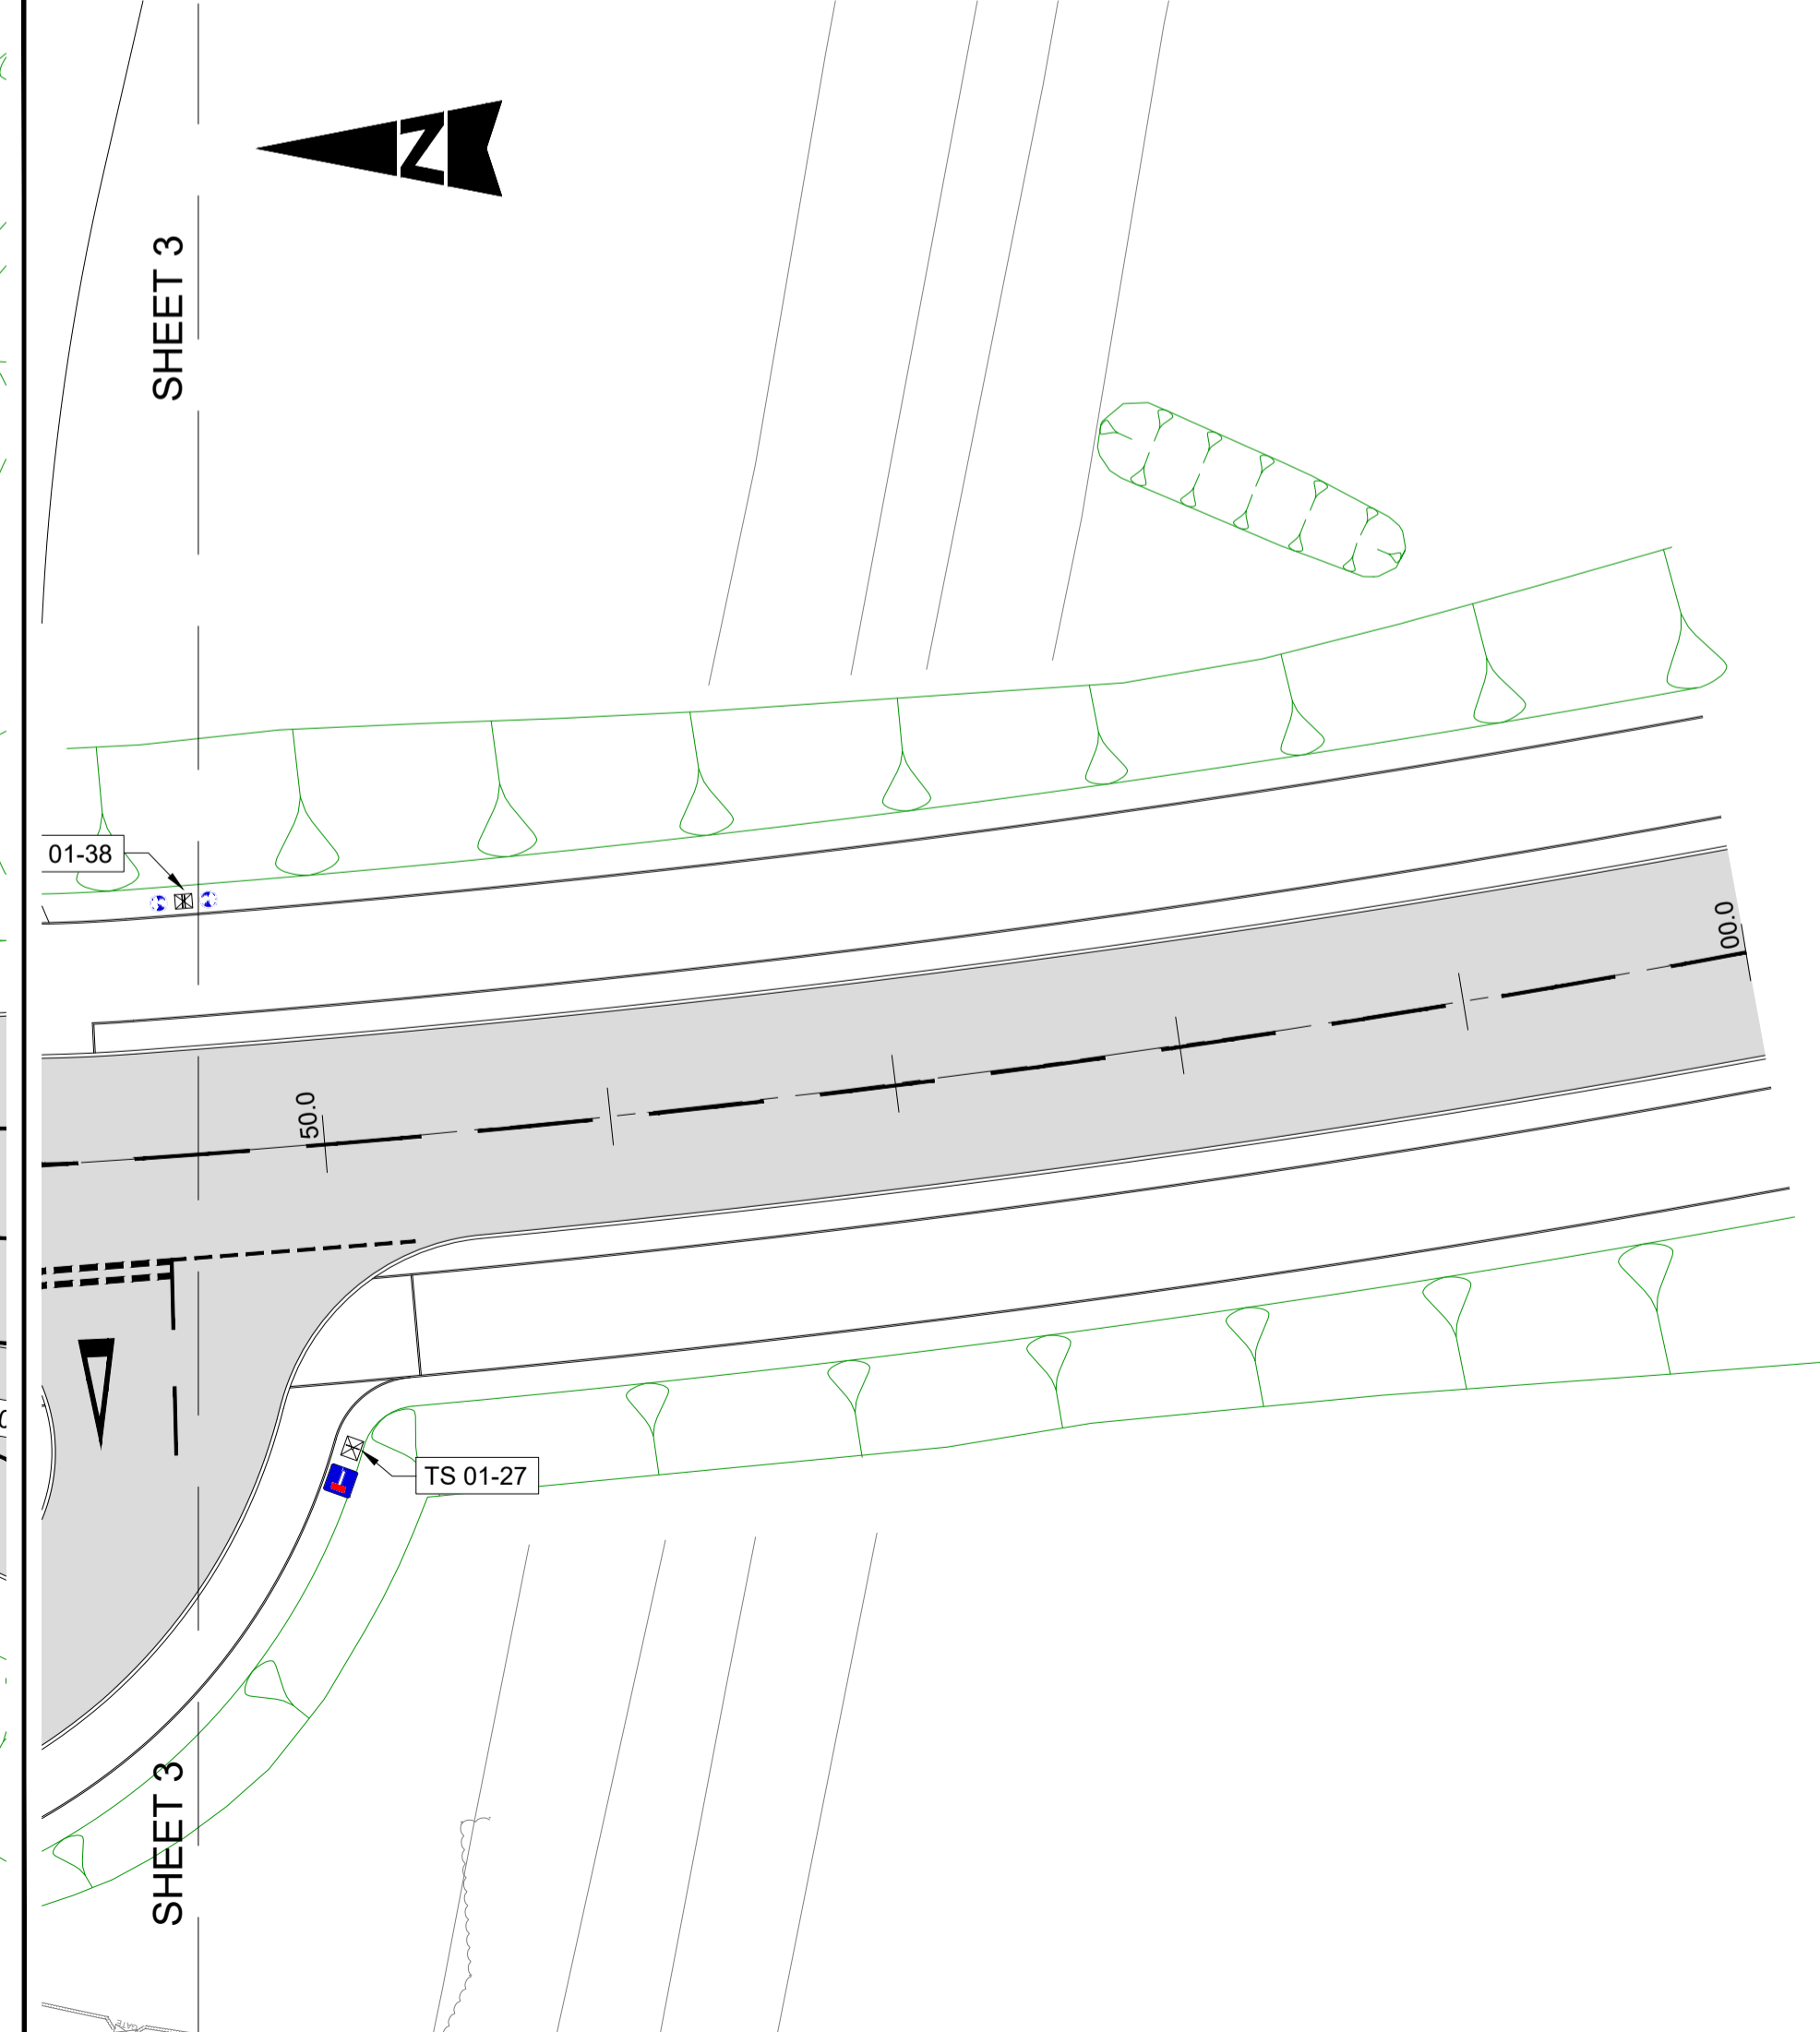


TIE IN TO EXISTING GROUND AT GRADIENT OF 1:6

- KEY:**
- AREA OF ROAD CONSTRUCTION / RESURFACING
 - TS 01-01 PROPOSED TRAFFIC SIGN AND FOUNDATION
 - TS 01-01(I) PROPOSED ILLUMINATED TRAFFIC SIGN AND FOUNDATION
 - IB-610L INTERNALLY ILLUMINATED BOLLARD WITH 450mmØ SIGN FACE TO DIAG 610 "KEEP LEFT"
 - IB-610R INTERNALLY ILLUMINATED BOLLARD WITH 450mmØ SIGN FACE TO DIAG 610 "KEEP RIGHT"
 - IB-BA INTERNALLY ILLUMINATED BOLLARD WITH BLANK ASPECT
 - RB-610L REFLECTIVE BOLLARD WITH 450mmØ SIGN FACE TO DIAG 610 "KEEP LEFT"
 - RB-610R REFLECTIVE BOLLARD WITH 450mmØ SIGN FACE TO DIAG 610 "KEEP RIGHT"
 - RB-BA REFLECTIVE BOLLARD WITH BLANK ASPECT

- NOTES:**
1. ALL DIMENSIONS ARE IN METRES UNLESS STATED OTHERWISE.
 2. CONTRACTOR TO ENSURE THAT SIGNS ARE LOCATED TO PROVIDE APPROPRIATE VISIBILITY IN ACCORDANCE WITH THE TRAFFIC SIGNS MANUAL AND RELEVANT GUIDANCE.
 3. TO BE READ IN CONJUNCTION WITH SIGN SCHEDULE SEE DWG NO. LLHI-AWP-01-12-DR-D-0101 TO 0104
 4. FOR DETAILS OF ROAD MARKINGS REFER TO DWG NOS. LLHI-AWP-01-12-DR-D-0201 TO 0209.

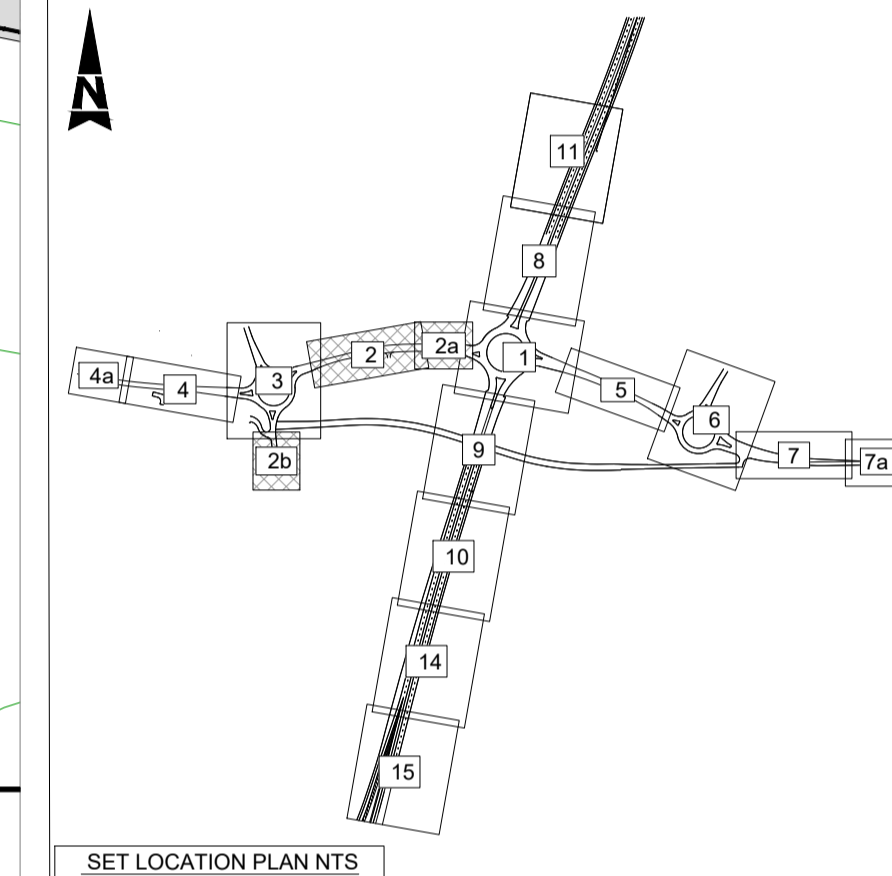

Rev	Description	Date	By	Chk	App
P06	REVISED SIGN LAYOUT	21.07.21	TH	CK	RL
P05	REVISED SIGN LAYOUT	24.06.21	MR	CK	RL
P04	REVISED SIGN LAYOUT	21.04.21	TH	CK	RL
P03	FOR TENDER	10.11.20	SD	CK	RL
P02	FOR TENDER	30.09.20	TH	LS	RL
P01	FIRST ISSUE	17.09.20	TH	LS	RL

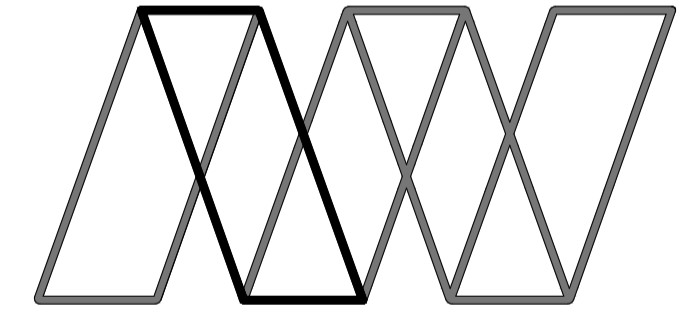

Alan Wood & Partners

York Office
 Omega 2
 Monks Cross Drive
 York
 YO32 9GZ
 T. 01904 611594
 www.alanwood.co.uk

Consulting Civil & Structural Engineers
 Project Managers
 Building Surveyors

Hull T. 01482 442138
 Lincoln T. 01522 300210
 London T. 02071 860761
 Scarborough T. 01723 865484
 Sheffield T. 01142 440077
 Leeds T. 01135 311098

Project: LINCOLNSHIRE LAKES, SCUNTHORPE
 M181/B1450 HIGHWAY WORKS

Client:

Drawing: TRAFFIC SIGNS - SHEET 2

Role: CIVIL ENGINEER

Drawing Status: FOR TENDER

Job. no. 43972 Scale@A1: 1:250 Rev. P06

Project Originator Volume Level Type Role Number
 LLHI - AWP - 01 - 12 - DR - D - 0002