


E Roundabout - CL - W Arm
 SCALE: H 1:500, V 1:125.
 CH.0.000m - CH.253.007m

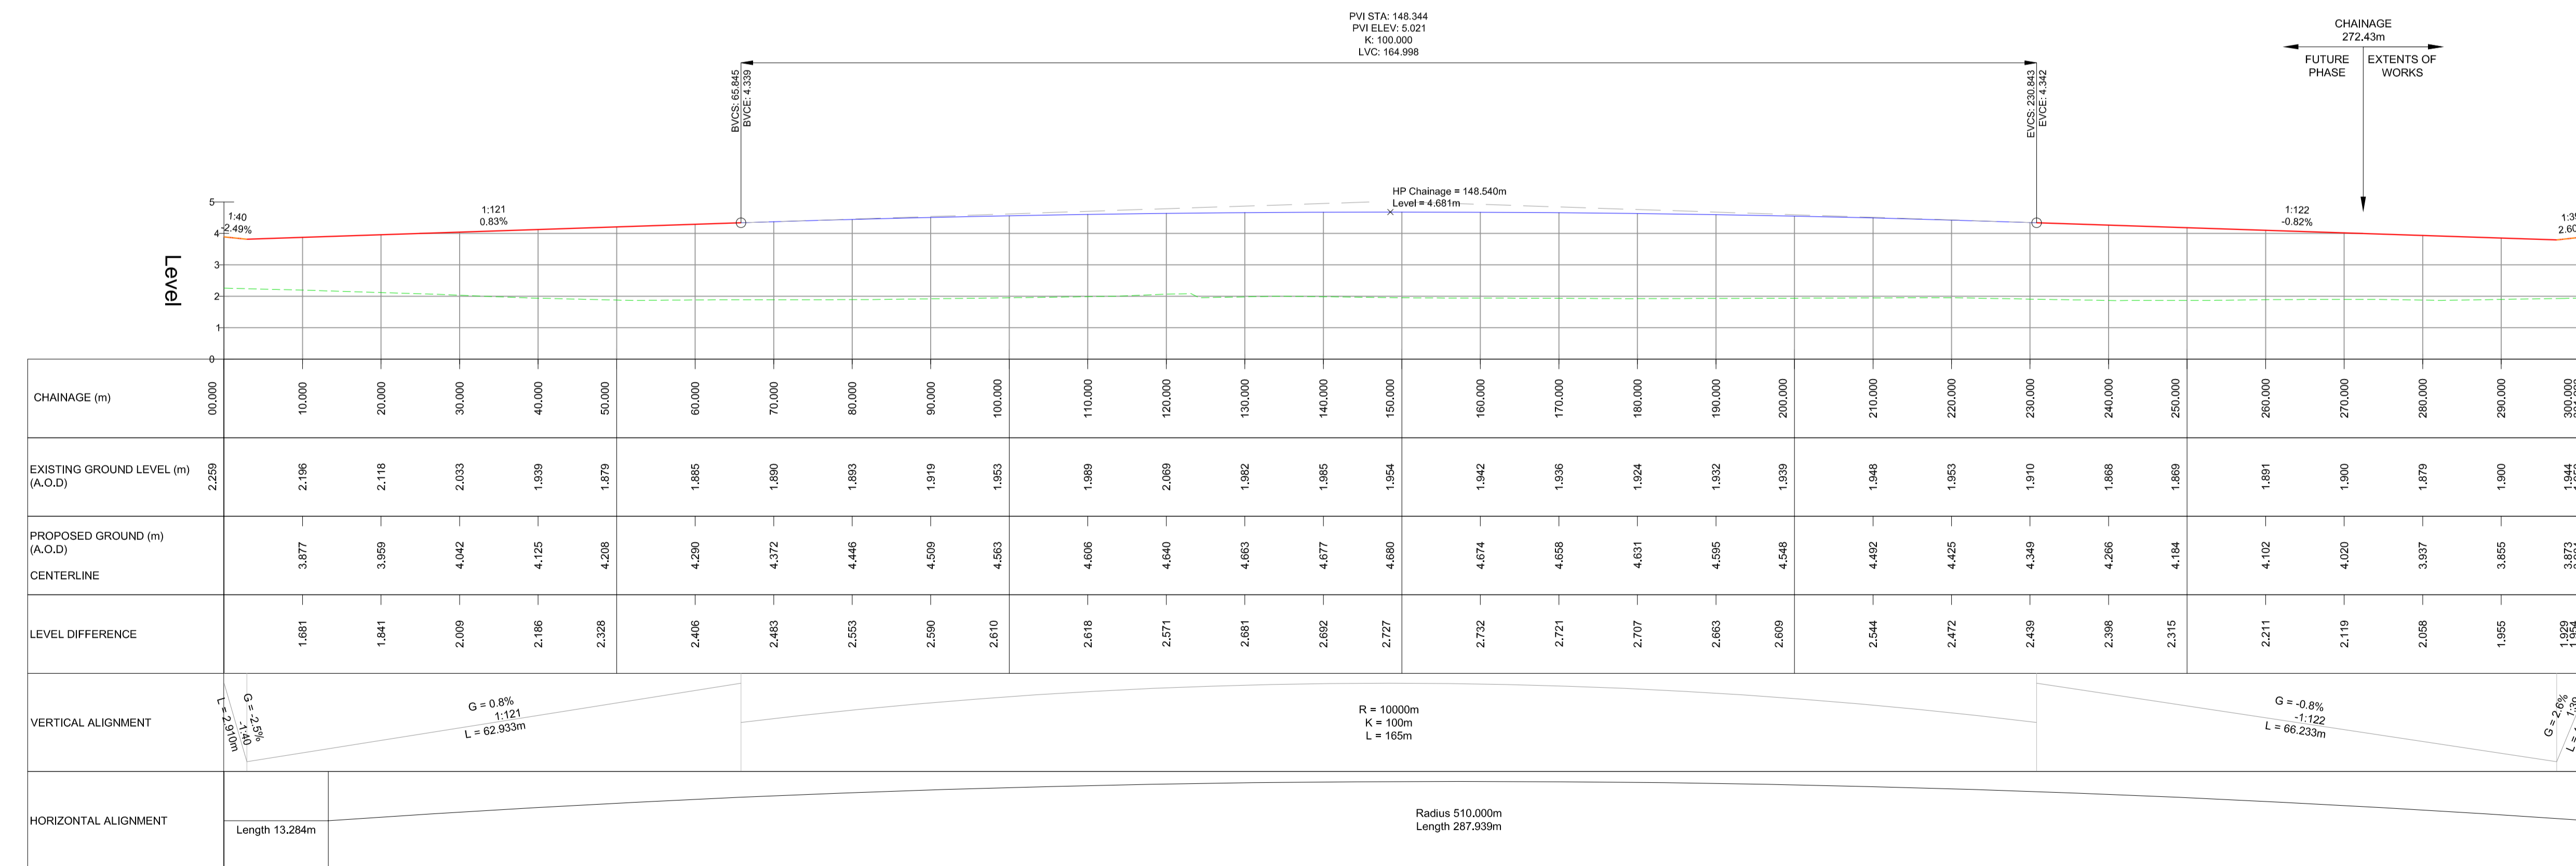

W Roundabout - CL - E Arm
 SCALE: H 1:500, V 1:125.
 CH.0.000m - CH.301.223m

- NOTES:**
- THESE NOTES ARE INTENDED TO AUGMENT DRAWINGS AND SPECIFICATIONS. WHERE CONFLICT OF REQUIREMENTS EXIST THE ORDER OF PRECEDENCE SHALL BE AS SHOWN IN THE SPECIFICATION, OTHERWISE THE STRICTEST PROVISION SHALL GOVERN.
 - THIS DRAWING IS TO BE READ IN CONJUNCTION WITH ALL OTHER RELEVANT ENGINEERS AND ARCHITECTS DRAWINGS.
 - DRAWINGS NOT TO BE SCALED. ALL DIMENSIONS TO BE CHECKED ON SITE BY THE CONTRACTOR. ANY DISCREPANCIES TO BE NOTIFIED TO THE ENGINEER AND FURTHER INSTRUCTIONS OBTAINED BEFORE WORK IS COMMENCED.
 - PROPOSED CONTOURS ARE BASED ON THE 3D DESIGN MODEL AND THE TOPOGRAPHICAL SURVEY. THIS DRAWING IS FOR INFORMATION ONLY. REFER TO SETTING OUT DETAILS FOR LEVEL INFORMATION.
 - REFER TO DRAWING NUMBER M181 - AWP - 01 - 01 - DR - D - 0301 FOR LONG SECTION REFERENCE PLAN.

- KEY:**
- PROPOSED GROUND
 - EXISTING GROUND
 - PVI STAT POINT VERTICAL INTERSECTION STATION
 - PVI ELEV POINT VERTICAL INTERSECTION ELEVATION
 - LVC LENGTH OF VERTICAL CURVE
 - K CURVE COEFFICIENT
 - BVCS VERTICAL TANGENT - CURVE INTERSECT STATION
 - BVCE VERTICAL TANGENT - CURVE INTERSECT ELEVATION
 - EVCS VERTICAL CURVE - TANGENT INTERSECT STATION
 - EVCE VERTICAL CURVE - TANGENT INTERSECT STATION

C01 FOR CONSTRUCTION	20.05.24	GDV	BH	BH
P01 FIRST ISSUE	29.09.22	CK	RL	JAG
Rev Description	Date	By	Chk	App



York Office Omega 2 Monks Cross Drive York YO32 9GZ T. 01904 611594 www.alanwood.co.uk	Consulting Civil & Structural Engineers Project Managers Building Surveyors Hull Lincoln London Scarborough Sheffield Leeds T. 01482 442138 T. 01522 300210 T. 02071 860761 T. 01723 865484 T. 01142 440077 T. 01135 311098
---	--

Project: **M181/B1450 BURRINGHAM ROAD ROUNDABOUT**

Client: **North Lincolnshire Council**

Drawing: **LONG SECTION - SHEET 1**

Role: **CIVIL ENGINEER**

Drawing Status: **FOR CONSTRUCTION**

Job. no. **47603** Scale@ A1: **1:500** Rev. **C01**

Project Originator Volume Level Type Role Number
M181 - AWP - 01 - 01 - DR - D - 0302

