



- NOTES:**
1. THESE NOTES ARE INTENDED TO AUGMENT DRAWINGS AND SPECIFICATIONS. WHERE CONFLICT OF REQUIREMENTS EXIST THE ORDER OF PRECEDENCE SHALL BE AS SHOWN IN THE SPECIFICATION, OTHERWISE THE STRICTEST PROVISION SHALL GOVERN.
 2. THIS DRAWING IS TO BE READ IN CONJUNCTION WITH ALL OTHER RELEVANT ENGINEERS AND ARCHITECTS DRAWINGS.
 3. DRAWINGS NOT TO BE SCALED. ALL DIMENSIONS TO BE CHECKED ON SITE BY THE CONTRACTOR. ANY DISCREPANCIES TO BE NOTIFIED TO THE ENGINEER AND FURTHER INSTRUCTIONS OBTAINED BEFORE WORK IS COMMENCED.
 4. PROPOSED CONTOURS ARE BASED ON THE 3D DESIGN MODEL AND THE TOPOGRAPHICAL SURVEY. THIS DRAWING IS FOR INFORMATION ONLY. REFER TO SETTING OUT DETAILS FOR LEVEL INFORMATION.
 5. REFER TO DRAWING NUMBER M181-AWP-01-01-DR-D-0328-0331-CROSS SECTIONS - CENTRAL ROUNDABOUT FOR CROSS SECTIONS RELATING TO THE CENTRAL ROUNDABOUT.

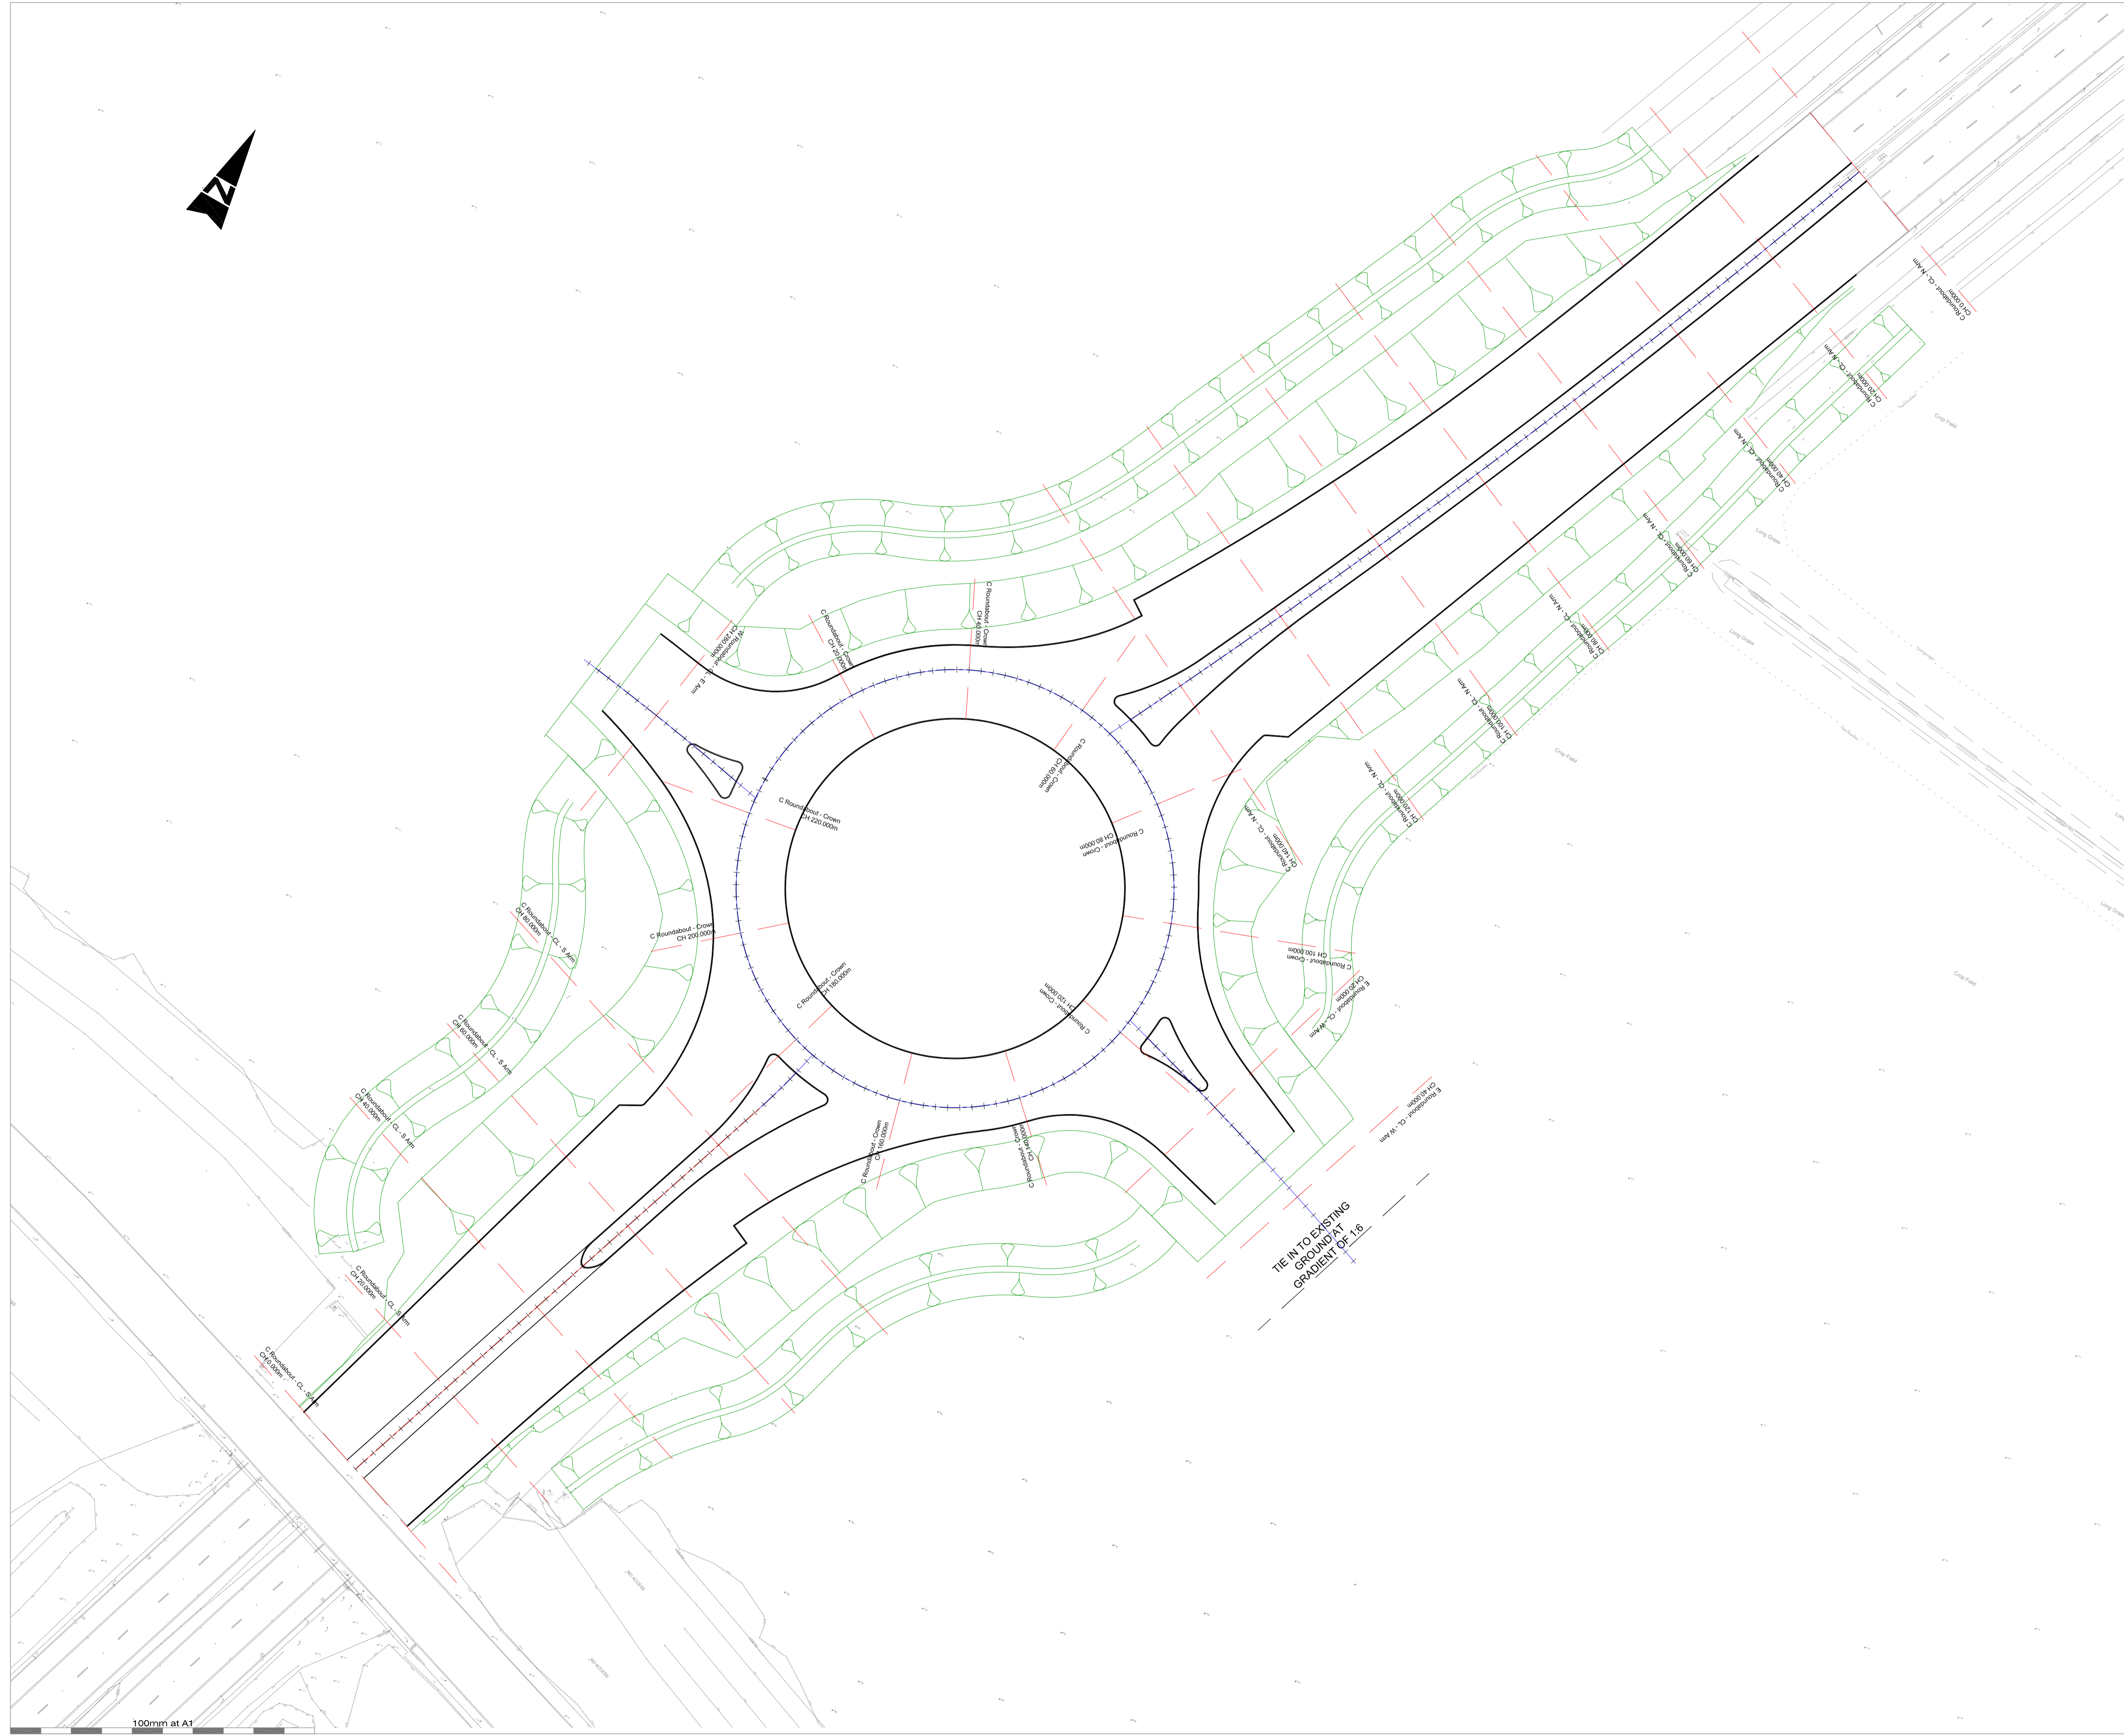

C01	FOR CONSTRUCTION	20.05.24	GDV	BH	BH
P01	FIRST ISSUE	29.09.22	CK	RL	JAG
Rev	Description	Date	By	Chk	App

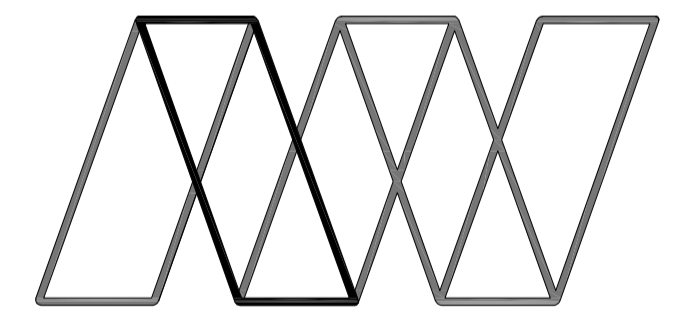

Alan Wood & Partners

<p>York Office Omega 2 Monks Cross Drive York YO32 9GZ</p> <p>T. 01904 611594 www.alanwood.co.uk</p>	<p>Consulting Civil & Structural Engineers Project Managers Building Surveyors</p> <p>Hull T. 01482 442138 Lincoln T. 01522 300210 London T. 02071 860761 Scarborough T. 01723 865484 Sheffield T. 01142 440077 Leeds T. 01135 311098</p>
--	---

Project:	M181/B1450 BURRINGHAM ROAD ROUNDABOUT																		
Client:	North Lincolnshire Council																		
Drawing:	CROSS SECTION OVERVIEW PLAN																		
Role:	CIVIL ENGINEER																		
Drawing Status:	FOR CONSTRUCTION																		
Job. no.	47603	Scale@ A1:	1:500	Rev.	C01														
<table border="1"> <tr> <td>Project</td> <td>Originator</td> <td>Volume</td> <td>Level</td> <td>Type</td> <td>Role</td> <td>Number</td> </tr> <tr> <td>M181 - AWP - 01 - 01 - DR - D - 0321</td> <td></td> <td></td> <td></td> <td></td> <td></td> <td></td> </tr> </table>						Project	Originator	Volume	Level	Type	Role	Number	M181 - AWP - 01 - 01 - DR - D - 0321						
Project	Originator	Volume	Level	Type	Role	Number													
M181 - AWP - 01 - 01 - DR - D - 0321																			