


SHEET 1


SHEET 5

SHEET 5

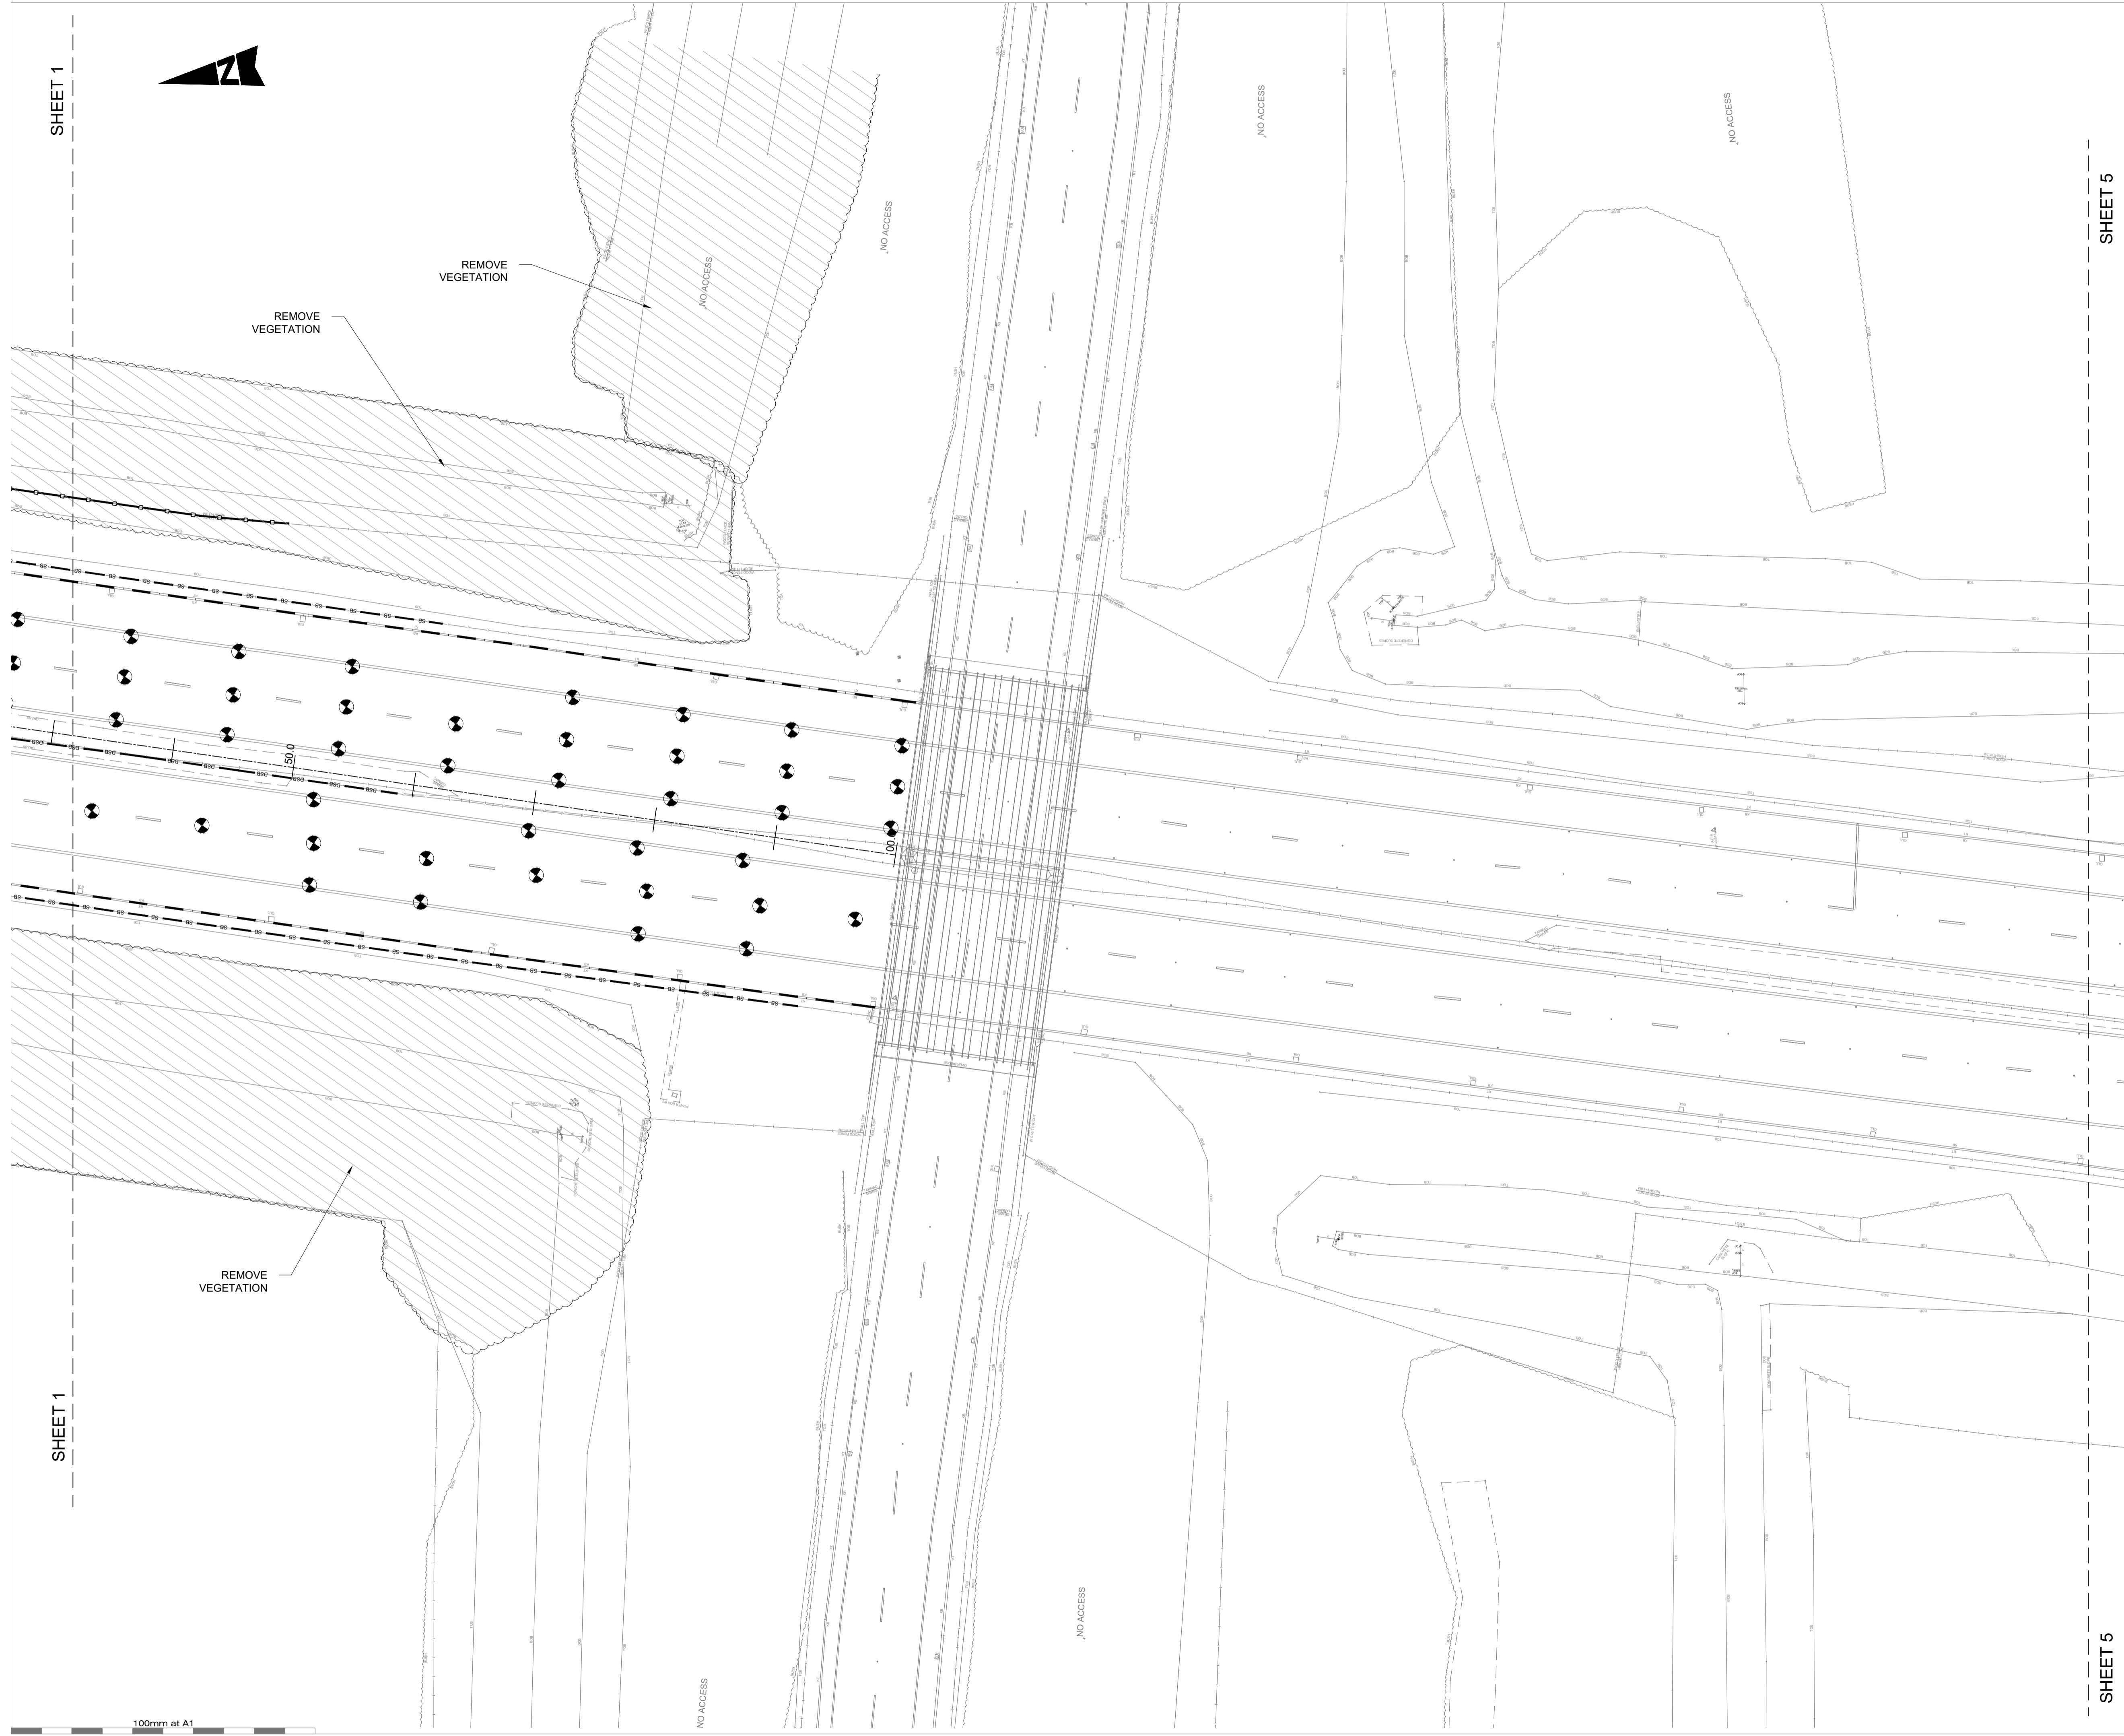


- NOTES:**
1. NO EXISTING SERVICES ARE SHOWN ON THIS LAYOUT - CONTRACTOR TO SATISFY HIMSELF OF THE EXACT LOCATION, NUMBER, TYPE & DEPTH OF ANY SERVICES PRIOR TO COMMENCING EXCAVATION WORKS.
 2. FOR DETAILS OF DRAINAGE AND DUCTING SITE CLEARANCE WORKS REFER TO DRAWING M181-AWP-01-02-DR-D-0101-0103.
 3. ALL MOTORWAY MARKER POSTS AND SIGNS NORTH OF THE PROPOSED M181 TERMINAL ROUNDABOUT TO THE EXISTING TERMINAL ROUNDABOUT AT A1170 TO BE REMOVED TO TIP.
 4. ALL BLUE MOTORWAY SIGNS NORTH OF THE PROPOSED M181 TERMINAL ROUNDABOUT TO THE EXISTING TERMINAL ROUNDABOUT AT A1170 TO BE REMOVED TO TIP.
 5. PRIOR TO COMPLETION OF THE WORKS A FULL LITTER PICK OF THE SITE EXTENTS IS TO BE CARRIED OUT TO THE SATISFACTION OF THE SUPERVISOR.
 6. TREE ROOTS TO BE CLEANLY CUT USING STUMP GRINDER OR OTHER EQUALLY APPROVED METHOD SO AS TO MINIMISE DAMAGE TO THE ROOTS. ROOTS MUST NOT BE TORN, RIPPED OR PULLED. IF IN DOUBT, CONSULT WITH TREE SPECIALIST.

- KEY:**
- TAKE UP AND REMOVE TO TIP OFF SITE
- ROAD KERBS AND CHANNELS
 - TS TRAFFIC SIGN
 - ⊗ ROAD STUDS
 - TB TIMBER BOLLARDS
 - SINGLE SIDED STEEL SAFETY BARRIER
 - DOUBLE SIDED STEEL SAFETY BARRIER
 - TIMBER FENCE

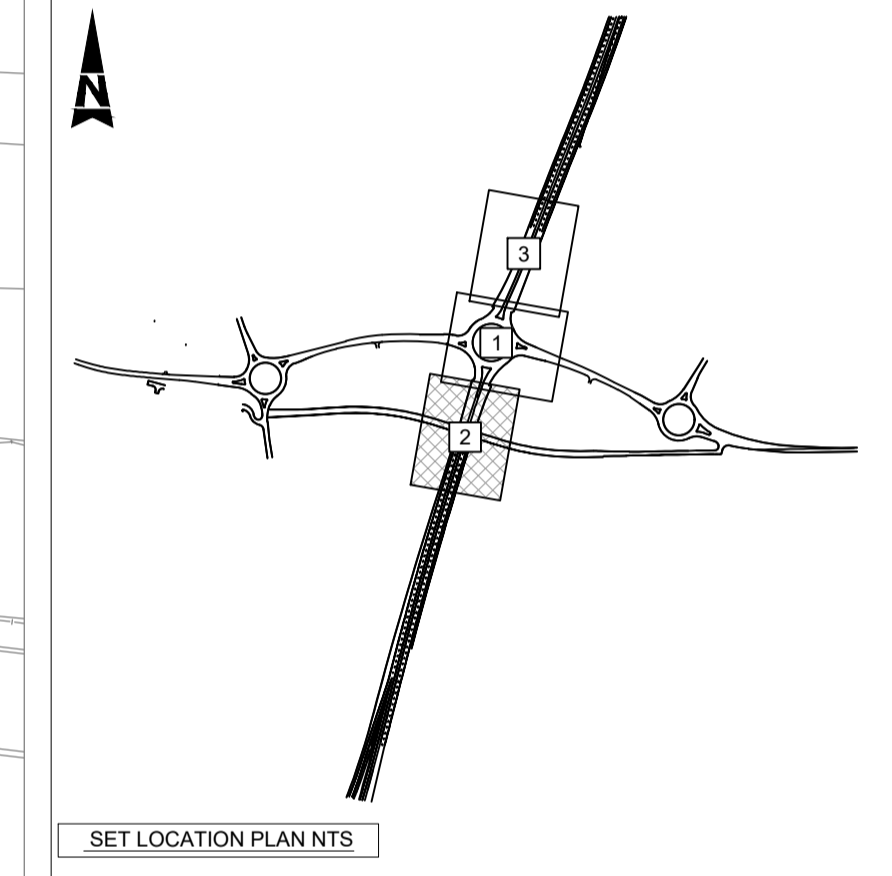

C01 FOR CONSTRUCTION	20.05.24	GDV	BH	BH
P01 FIRST ISSUE	29.09.22	CK	RL	JAG
Rev Description	Date	By	Chk	App

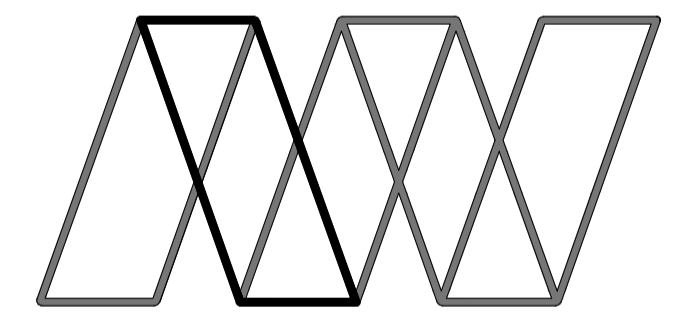

Alan Wood & Partners

York Office
Omega 2
Monks Cross Drive
York
YO32 9GZ

Consulting Civil
& Structural Engineers
Project Managers
Building Surveyors

Hull T. 01482 442138
Lincoln T. 01522 300210
London T. 02071 860761
Scarborough T. 01723 865484
Sheffield T. 01142 440077
Leeds T. 01135 311098

T. 01904 611594
www.alanwood.co.uk

Project:	M181/B1450 BURRINGHAM ROAD ROUNDABOUT		
Client:	 North Lincolnshire Council		
Drawing:	SITE CLEARANCE - GENERAL SHEET 2		
Role:	CIVIL ENGINEER		
Drawing Status:	FOR CONSTRUCTION		
Job. no.	47603	Scale@ A1: 1:250	Rev. C01
Project	Originator	Volume	Level
M181 - AWP - 01 - 02 - DR - D - 0002			

100mm at A1