


SHEET 1

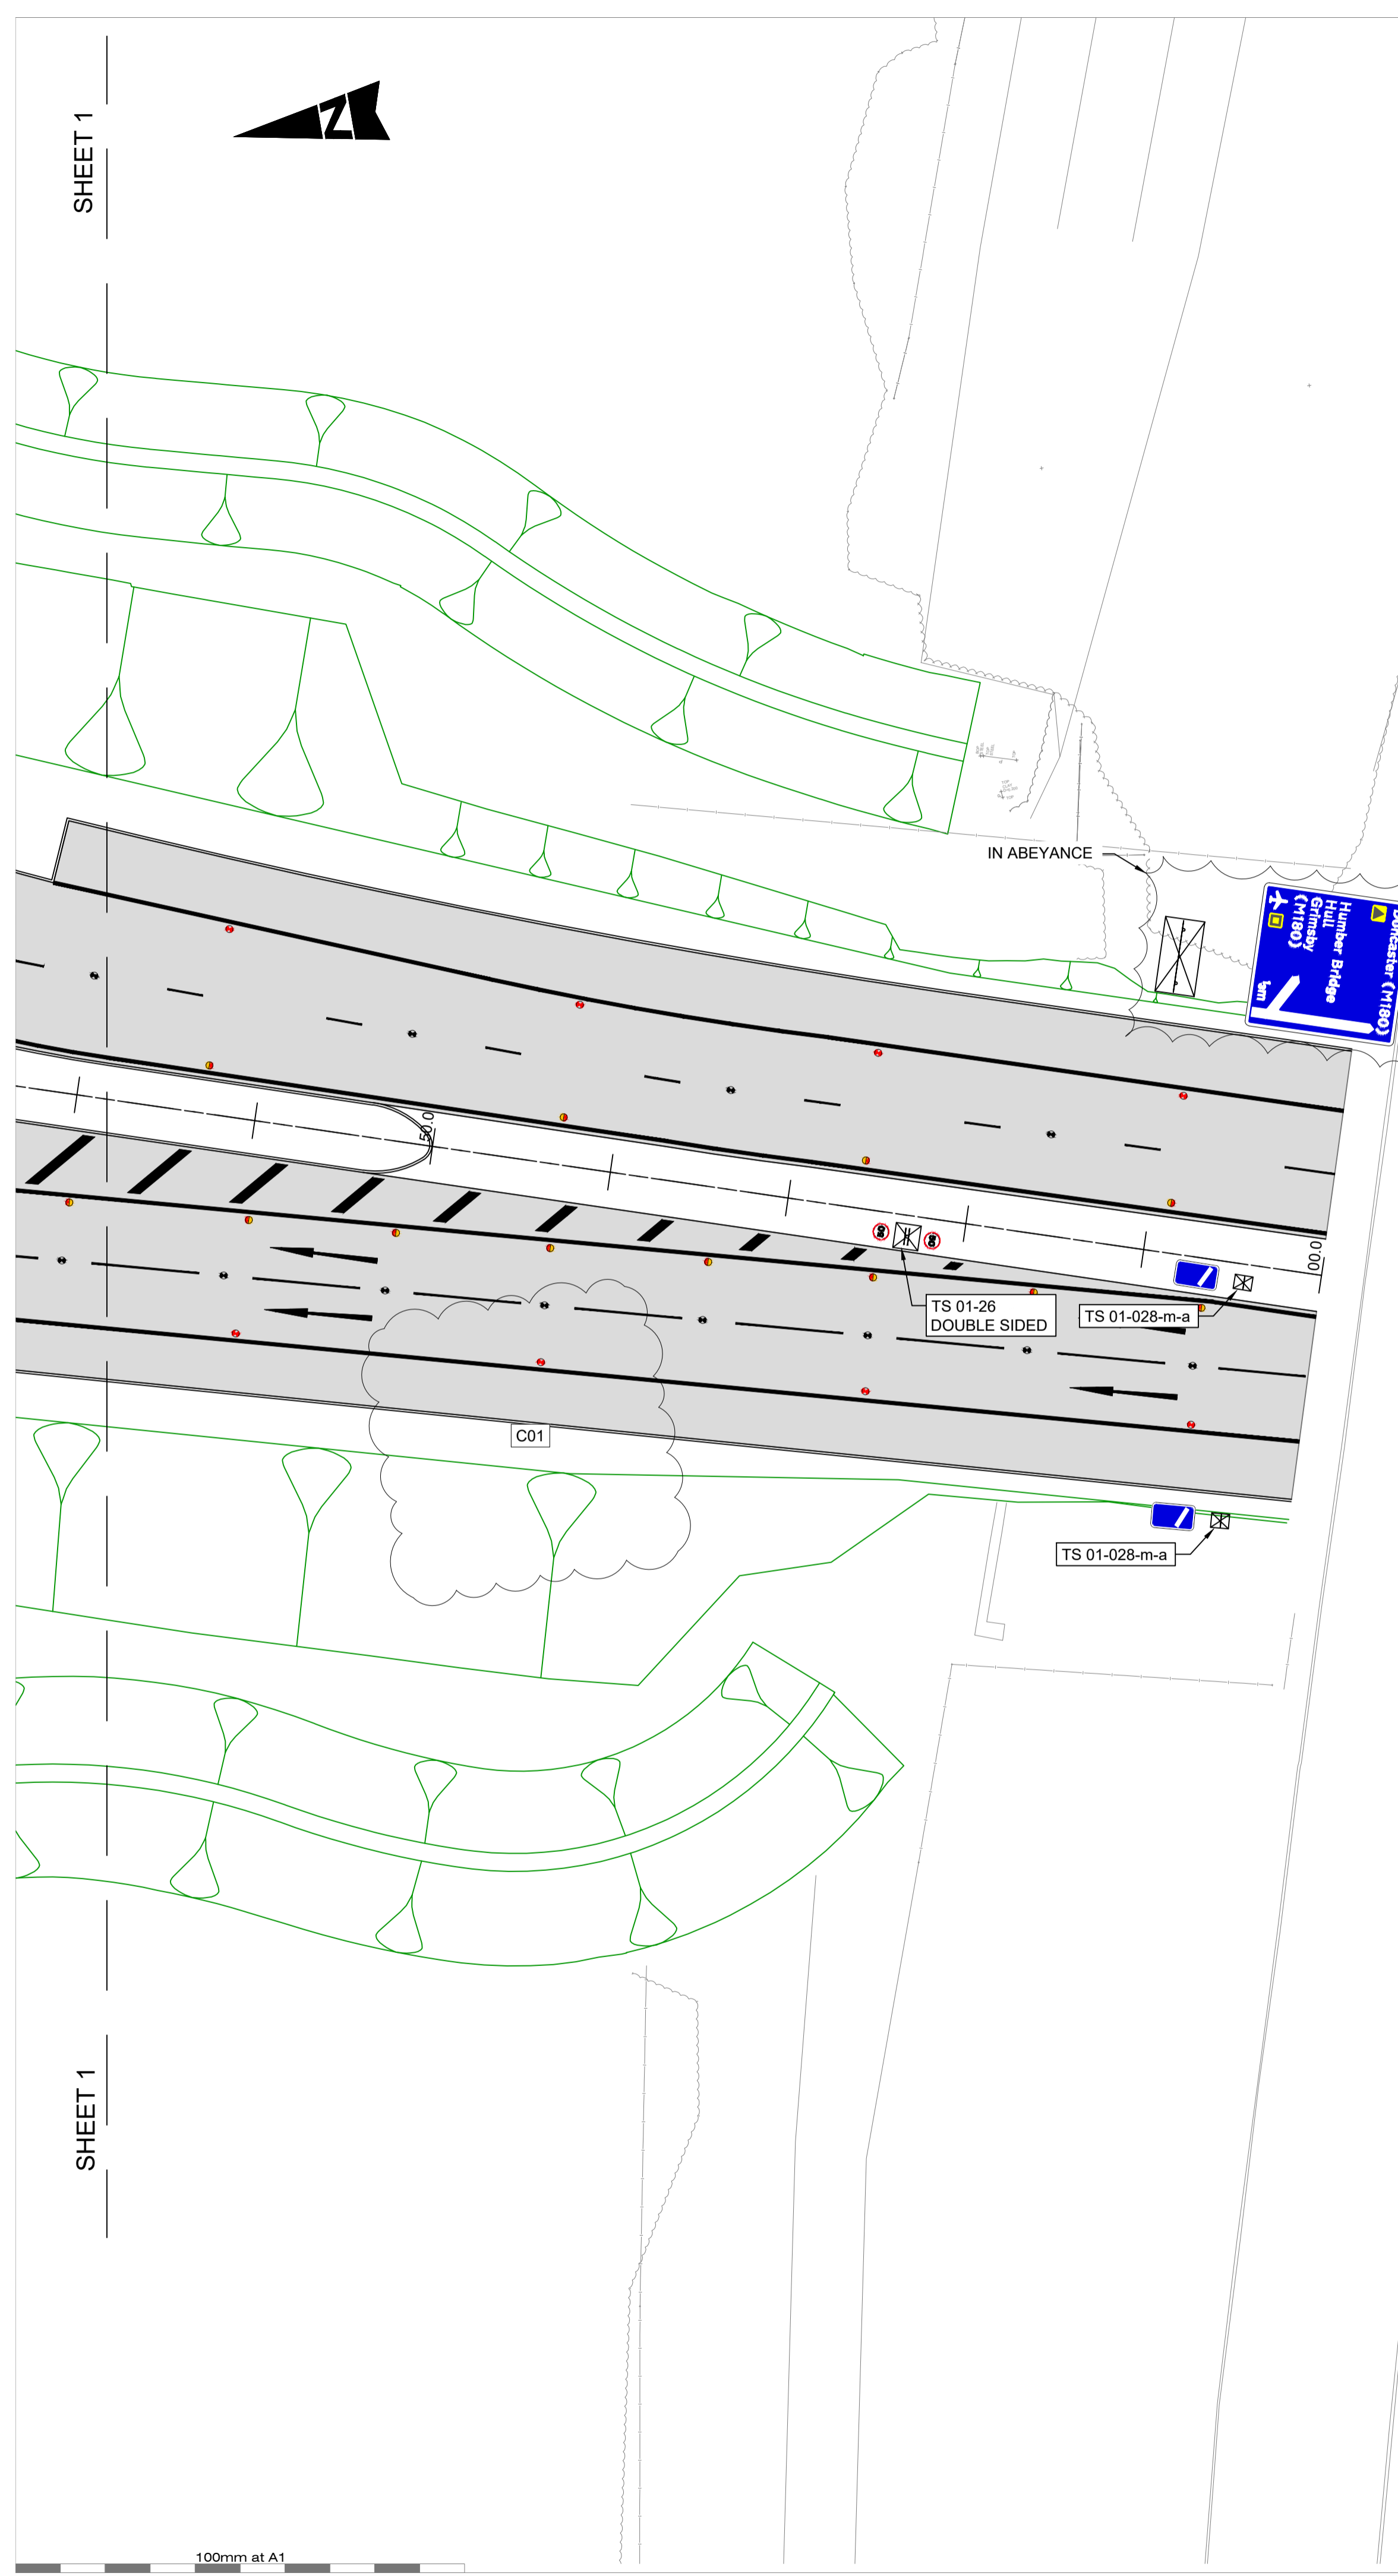

SHEET 1

100mm at A1


SHEET 5

NOTES:


1. ALL DIMENSIONS ARE IN METRES UNLESS STATED OTHERWISE.
2. CONTRACTOR TO ENSURE THAT SIGNS ARE LOCATED TO PROVIDE APPROPRIATE VISIBILITY IN ACCORDANCE WITH THE TRAFFIC SIGNS MANUAL AND RELEVANT GUIDANCE.
3. TO BE READ IN CONJUNCTION WITH SIGN SCHEDULE SEE DWG NO. M181-AWP-01-12-DR-D-0101 TO 0102 AND 0105.
4. FOR DETAILS OF ROAD MARKINGS REFER TO DWG NOS. M181-AWP-01-12-DR-D-0201 TO 0203.

KEY:

- AREA OF ROAD CONSTRUCTION / RESURFACING
- TS 01-01 PROPOSED TRAFFIC SIGN AND FOUNDATION
- TS 01-01(I) PROPOSED ILLUMINATED TRAFFIC SIGN AND FOUNDATION
- IB-610L INTERNALLY ILLUMINATED BOLLARD WITH 450mmØ SIGN FACE TO DIAG 610 "KEEP LEFT"
- IB-610R INTERNALLY ILLUMINATED BOLLARD WITH 450mmØ SIGN FACE TO DIAG 610 "KEEP RIGHT"
- IB-BA INTERNALLY ILLUMINATED BOLLARD WITH BLANK ASPECT
- RB-610L REFLECTIVE BOLLARD WITH 450mmØ SIGN FACE TO DIAG 610 "KEEP LEFT"
- RB-610R REFLECTIVE BOLLARD WITH 450mmØ SIGN FACE TO DIAG 610 "KEEP RIGHT"
- RB-BA REFLECTIVE BOLLARD WITH BLANK ASPECT

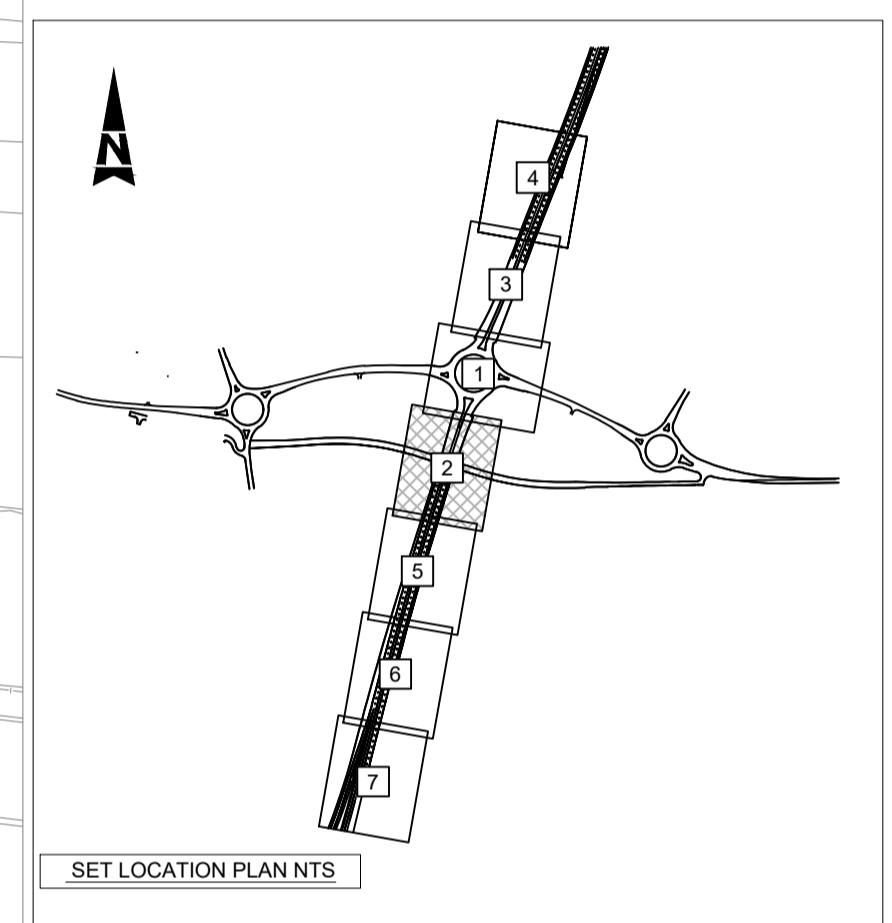

C01	FOR CONSTRUCTION	20.05.24	GDV	BH	BH
P02	CHANGED DRAW ORDER	02.11.22	CK	RL	JAG
P01	FIRST ISSUE	29.09.22	CK	RL	JAG
Rev	Description	Date	By	Chk	App

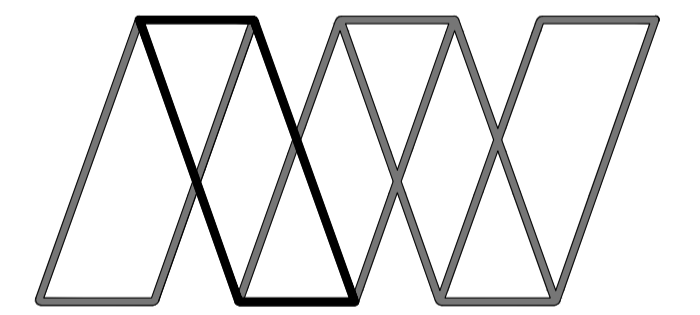

Alan Wood & Partners

<p>York Office Omega 2 Monks Cross Drive York YO32 9GZ</p> <p>T. 01904 611594 www.alanwood.co.uk</p>	<p>Consulting Civil &amp; Structural Engineers Project Managers Building Surveyors</p> <p>Hull T. 01482 442138 Lincoln T. 01522 300210 London T. 02071 860761 Scarborough T. 01723 865484 Sheffield T. 01142 440077 Leeds T. 01135 311098</p>
--	---

Project:	M181/B1450 BURRINGHAM ROAD ROUNDABOUT					
Client:						
Drawing:	TRAFFIC SIGNS SHEET 2					
Role:	CIVIL ENGINEER					
Drawing Status:	FOR CONSTRUCTION					
Job. no.	47603	Scale@ A1:	1:250	Rev.	C01	
Project	Originator	Volume	Level	Type	Role	Number
M181 - AWP - 01 - 12 - DR - D - 0002						

SHEET 5