






FRONT ELEVATION

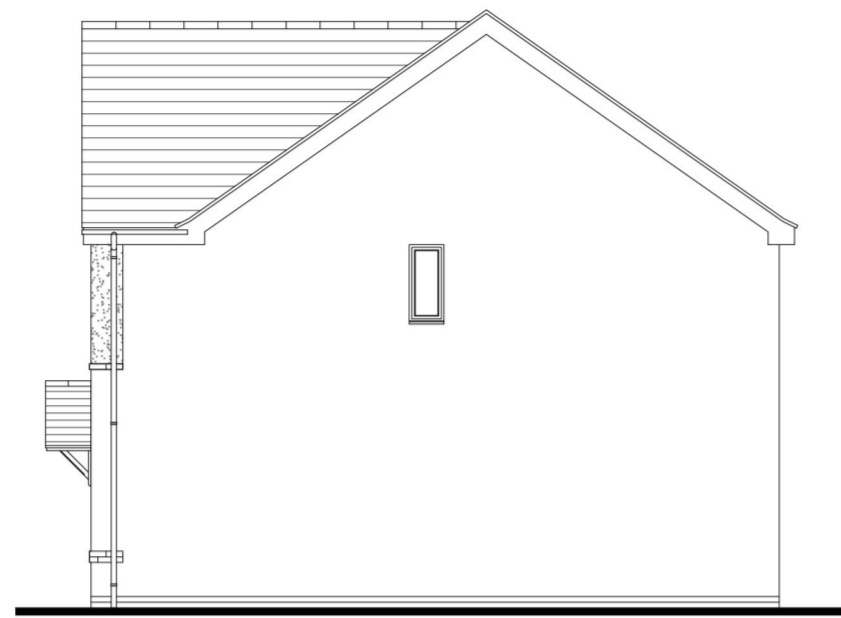


SIDE ELEVATION

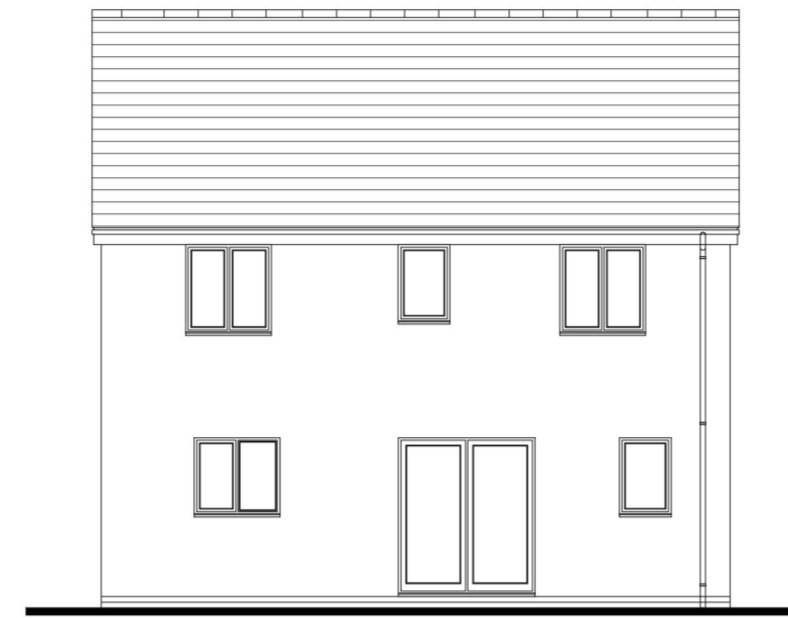


REAR ELEVATION

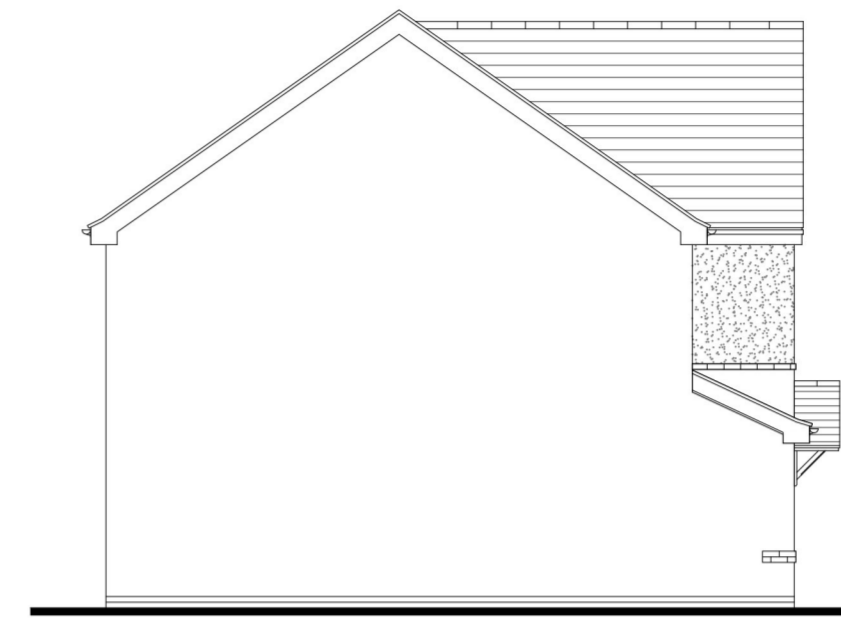

SIDE ELEVATION

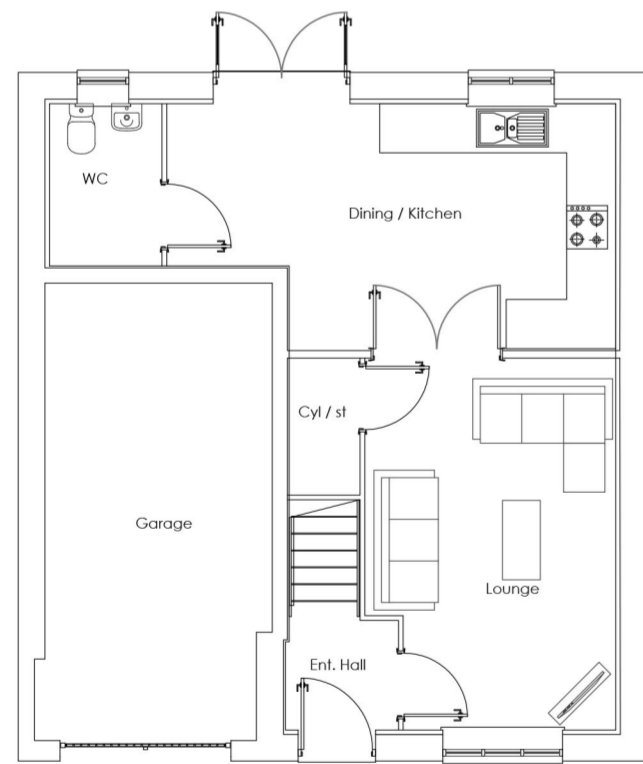

GROUND FLOOR

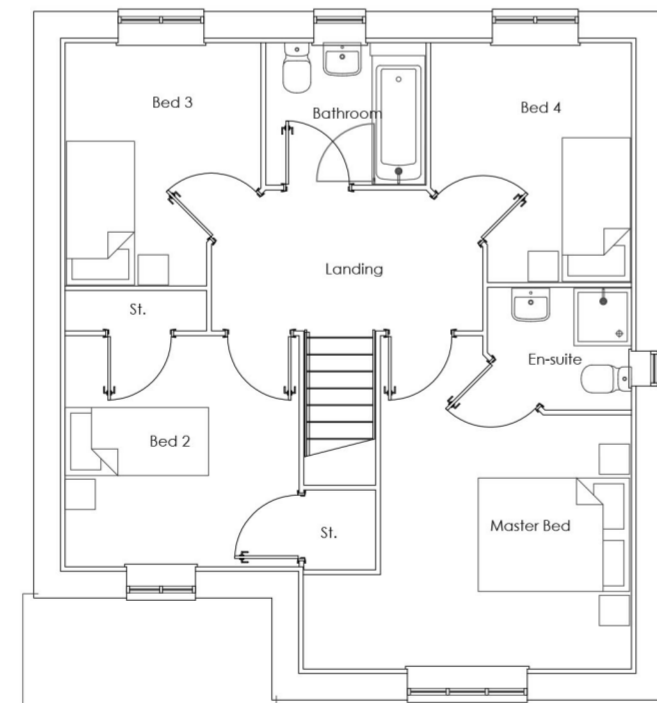

FIRST FLOOR

# BURNHAM (RENDERED) PLANS & ELEVATIONS (AS)



Do not scale off this drawing - Only figured dimensions to be taken from this drawing. Drawings based on Ordnance Survey and/or existing record drawings - Design and Drawing content subject to Site Survey, Structural Survey, Site Investigations, Planning and Statutory Requirements and Approvals. Authorised reproduction from Ordnance Survey Map with permission of the Controller of Her Majesty's Stationery Office. Crown Copyright reserved.

Rev	Date	Description	Drawn	Check
-----	------	-------------	-------	-------



**CLIENT:**  
PERSIMMON  
(YORKSHIRE)  
**PROJECT:**  
BARTON-UPON-HUMBER

**DRAWING NUMBER:**  
25 5794 BU (REND)  
**SCALE @ A2:**  
1:100

**DRAWING:**  
BURNHAM (RENDERED)  
PLANS & ELEVATIONS  
(AS)

**DRAWN:** LH  
**DATE:** FEB '26  
**CHECKED:** VS  
**DATE:** FEB '26

JRP Associates  
14 Mariner Court,  
Calder Park, Wakefield, WF4 3FL

T 01924 383322  
E info@jrpassoc.co.uk  
W jrpassoc.co.uk