




FRONT ELEVATION




SIDE ELEVATION




REAR ELEVATION

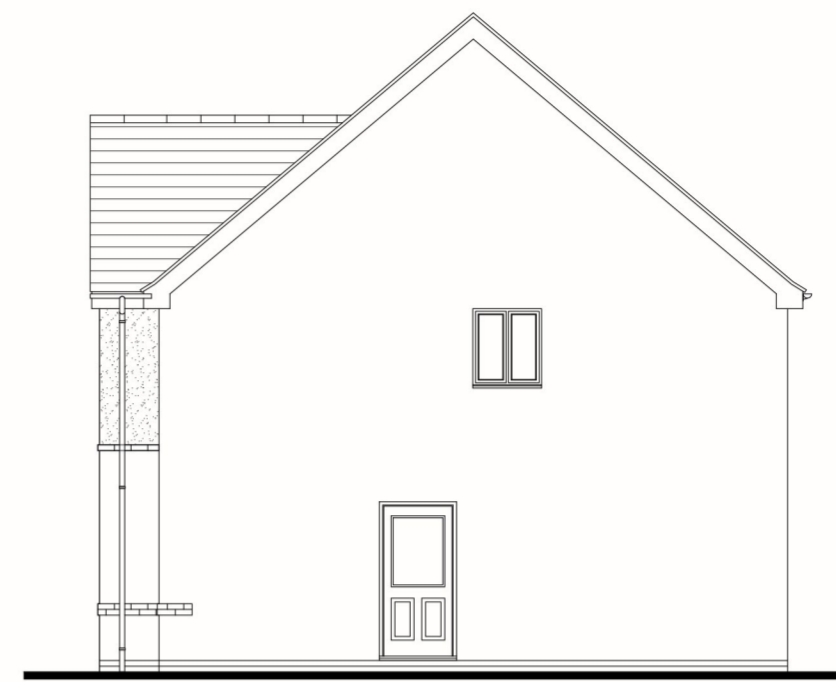

SIDE ELEVATION

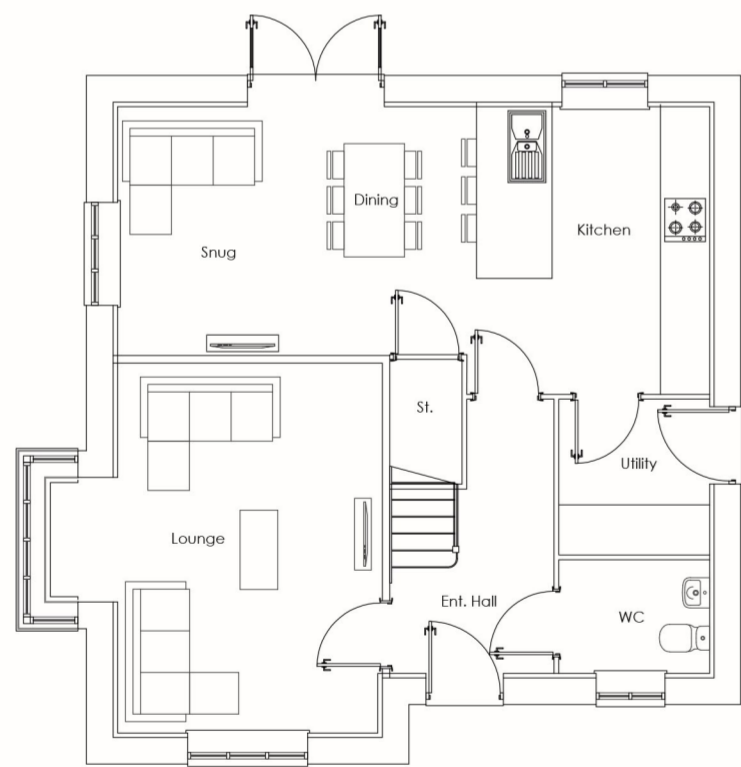

GROUND FLOOR

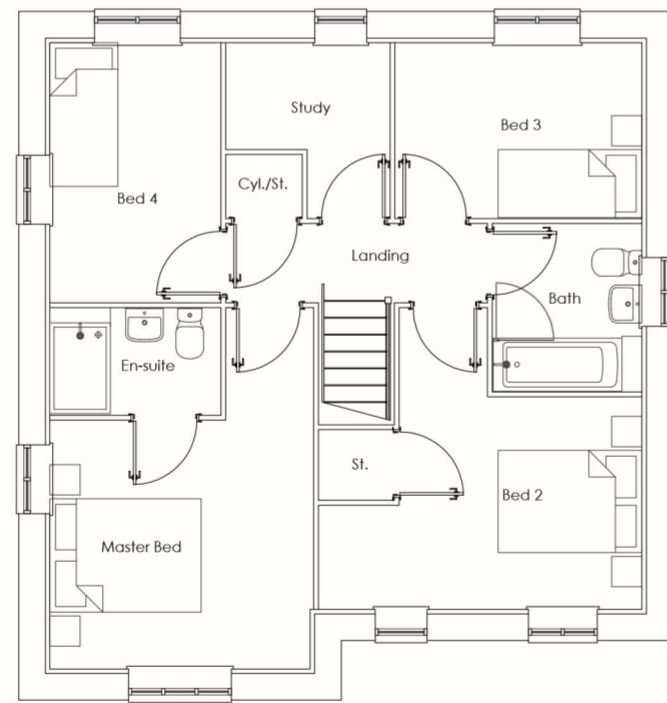

FIRST FLOOR

LAMBRIDGE (RENDERED) PLANS & ELEVATIONS (AS)



Do not scale off this drawing - Only figured dimensions to be taken from this drawing. Drawings based on Ordnance Survey and/or existing record drawings - Design and Drawing content subject to Site Survey, Structural Survey, Site Investigations, Planning and Statutory Requirements and Approvals. Authorised reproduction from Ordnance Survey Map with permission of the Controller of Her Majesty's Stationery Office. Crown Copyright reserved.

Rev	Date	Description	Drawn	Check
-----	------	-------------	-------	-------



CLIENT:
PERSIMMON
(YORKSHIRE)
PROJECT:
BARTON-UPON-HUMBER

DRAWING NUMBER:
25 5794 LB (REND)
SCALE @ A2:
1:100

DRAWING:
LAMBRIDGE (RENDERED)
PLANS & ELEVATIONS
(AS)

DRAWN: LH
DATE: FEB '26
CHECKED: VS
DATE: FEB '26

JRP Associates
14 Mariner Court,
Calder Park, Wakefield, WF4 3FL

T 01924 383322
E info@jrpassoc.co.uk
W jrpassoc.co.uk