




Unit B  
FRONT ELEVATION




Unit A  
SIDE ELEVATION  
Unit B




Unit A  
REAR ELEVATION

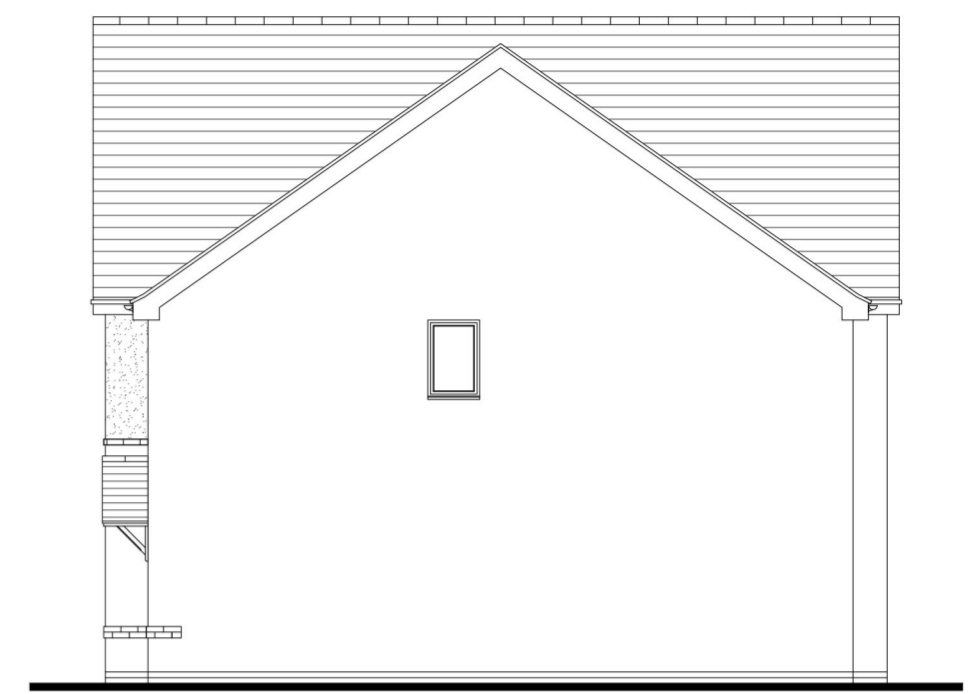

FRONT ELEVATION

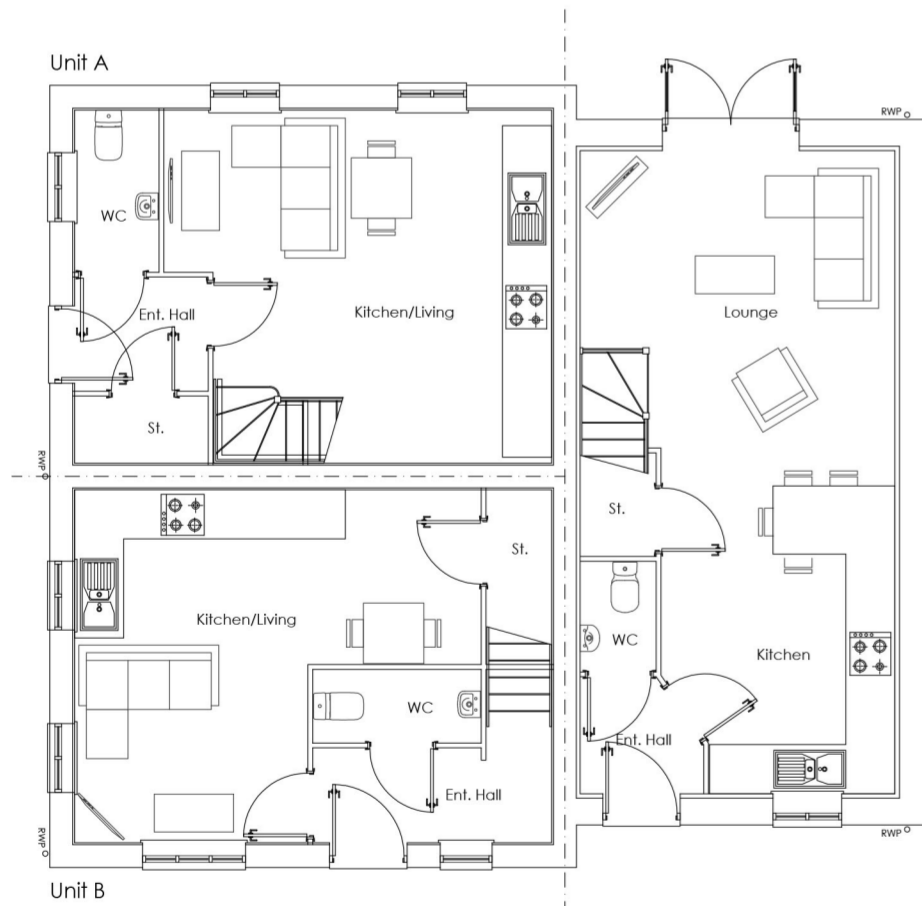

Unit A  
Unit B  
GROUND FLOOR

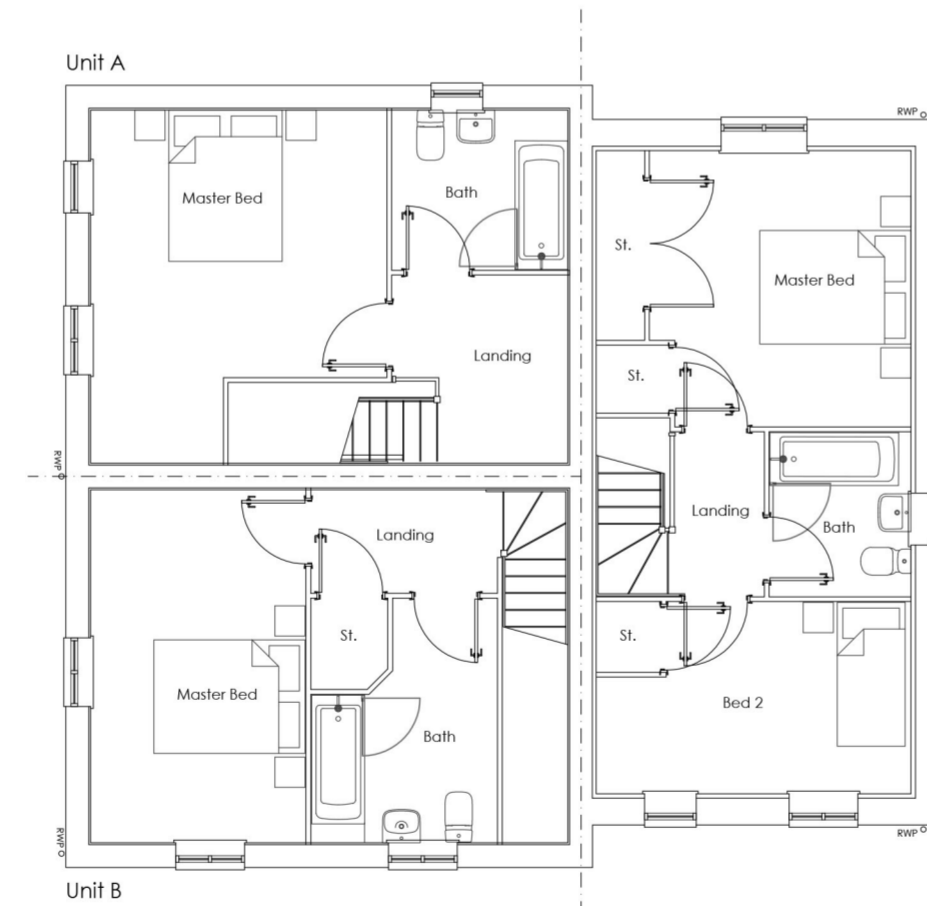

Unit A  
Unit B  
FIRST FLOOR

# ROCKCLIFFE-HALDON (RENDERED) PLANS & ELEVATIONS (AS/AS)



Do not scale off this drawing - Only figured dimensions to be taken from this drawing. Drawings based on Ordnance Survey and/or existing record drawings - Design and Drawing content subject to Site Survey, Structural Survey, Site Investigations, Planning and Statutory Requirements and Approvals. Authorised reproduction from Ordnance Survey Map with permission of the Controller of Her Majesty's Stationery Office. Crown Copyright reserved.

Rev	Date	Description	Drawn	Check
-----	------	-------------	-------	-------



**CLIENT:**  
PERSIMMON  
(YORKSHIRE)  
**PROJECT:**  
BARTON-UPON-HUMBER

**DRAWING NUMBER:**  
25 5794 RK-HD (REND)  
**SCALE @ A2:**  
1:100

**DRAWING:**  
ROCKCLIFFE-HALDON  
(RENDERED)  
PLANS & ELEVATIONS (AS/AS)

**DRAWN:** LH  
**DATE:** FEB '26  
**CHECKED:** VS  
**DATE:** FEB '26

JRP Associates  
14 Mariner Court,  
Calder Park, Wakefield, WF4 3FL

T 01924 383322  
E info@jrpassoc.co.uk  
W jrpassoc.co.uk